



本庁舎 地下2階 配置図

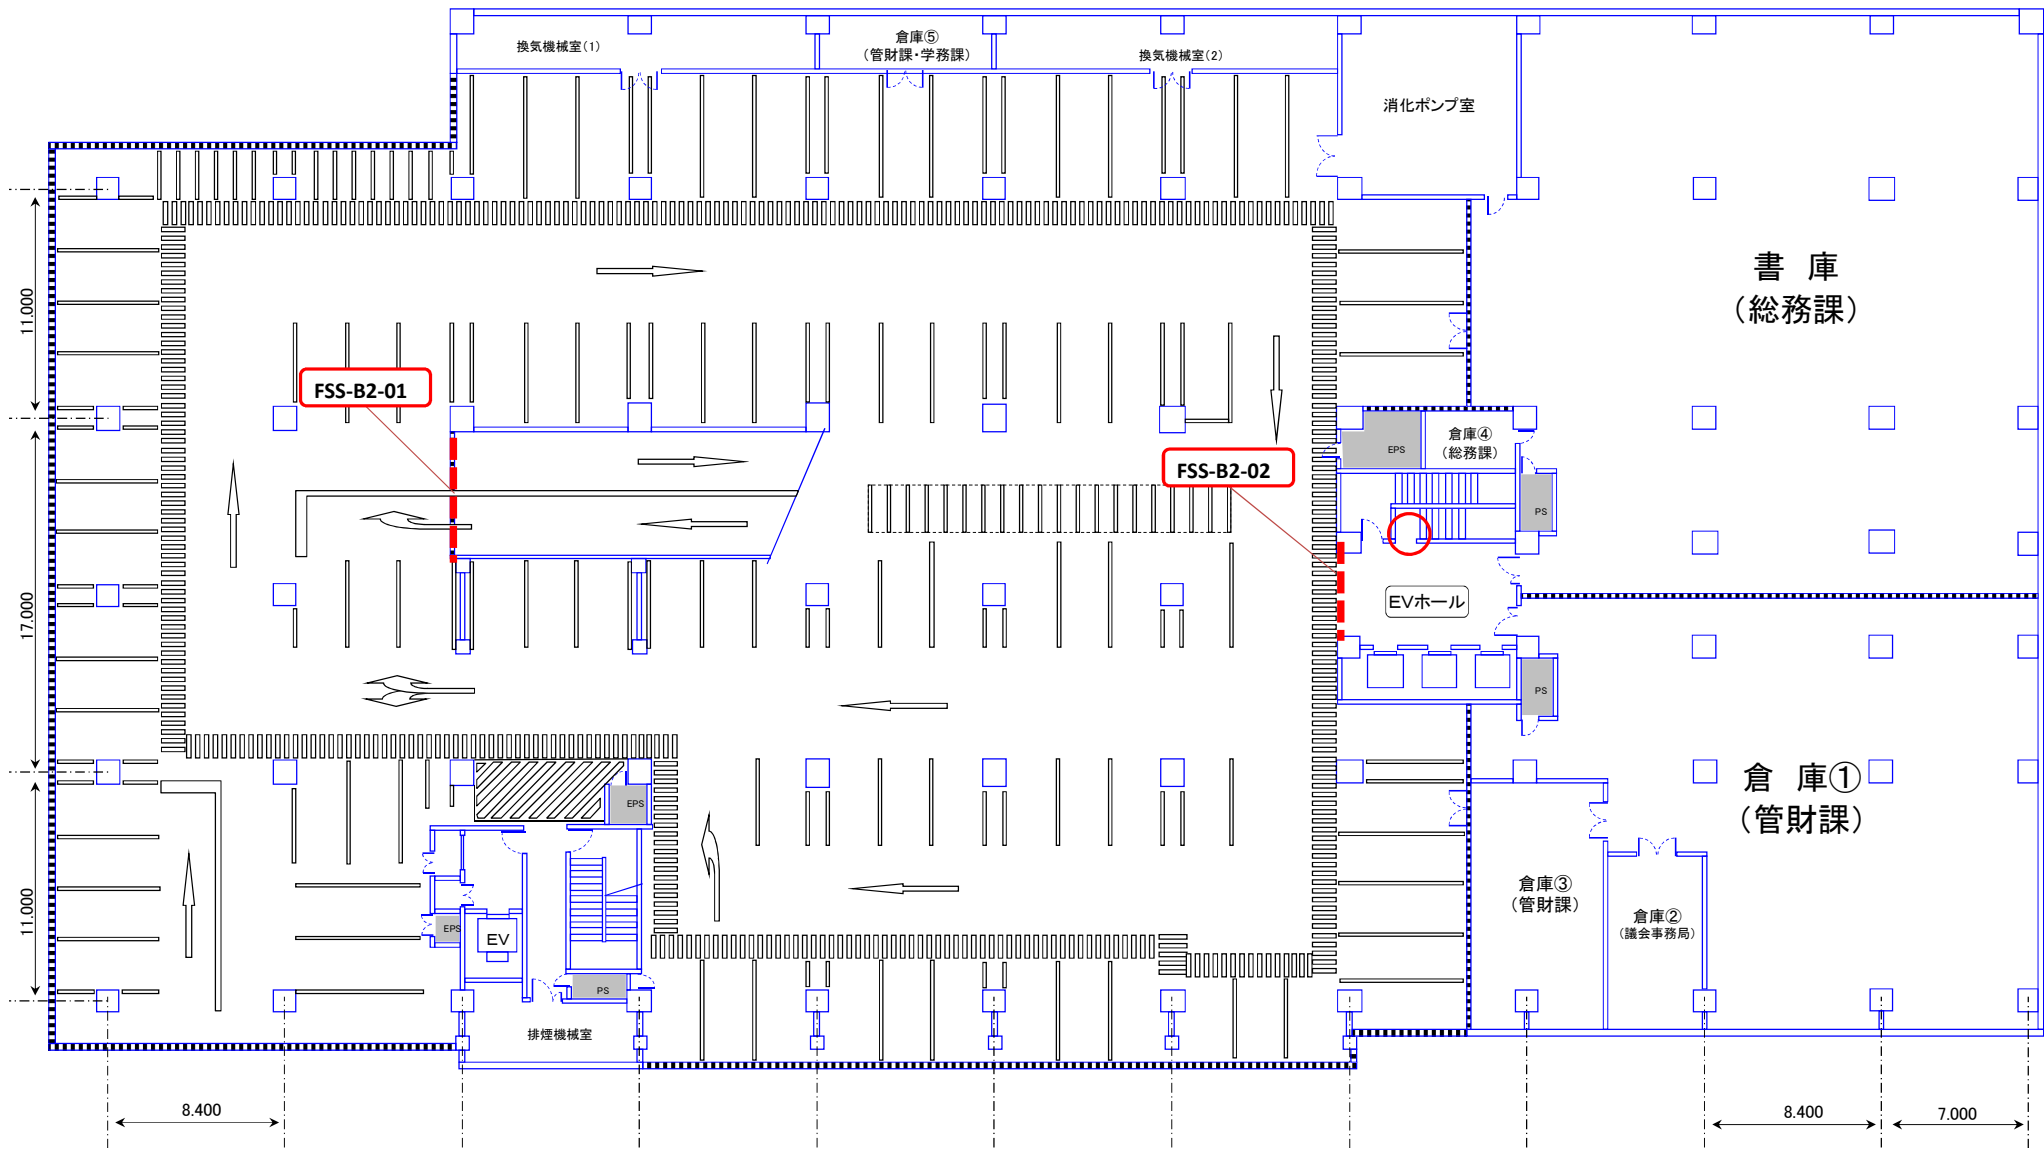


本庁舎 地下1階 配置図

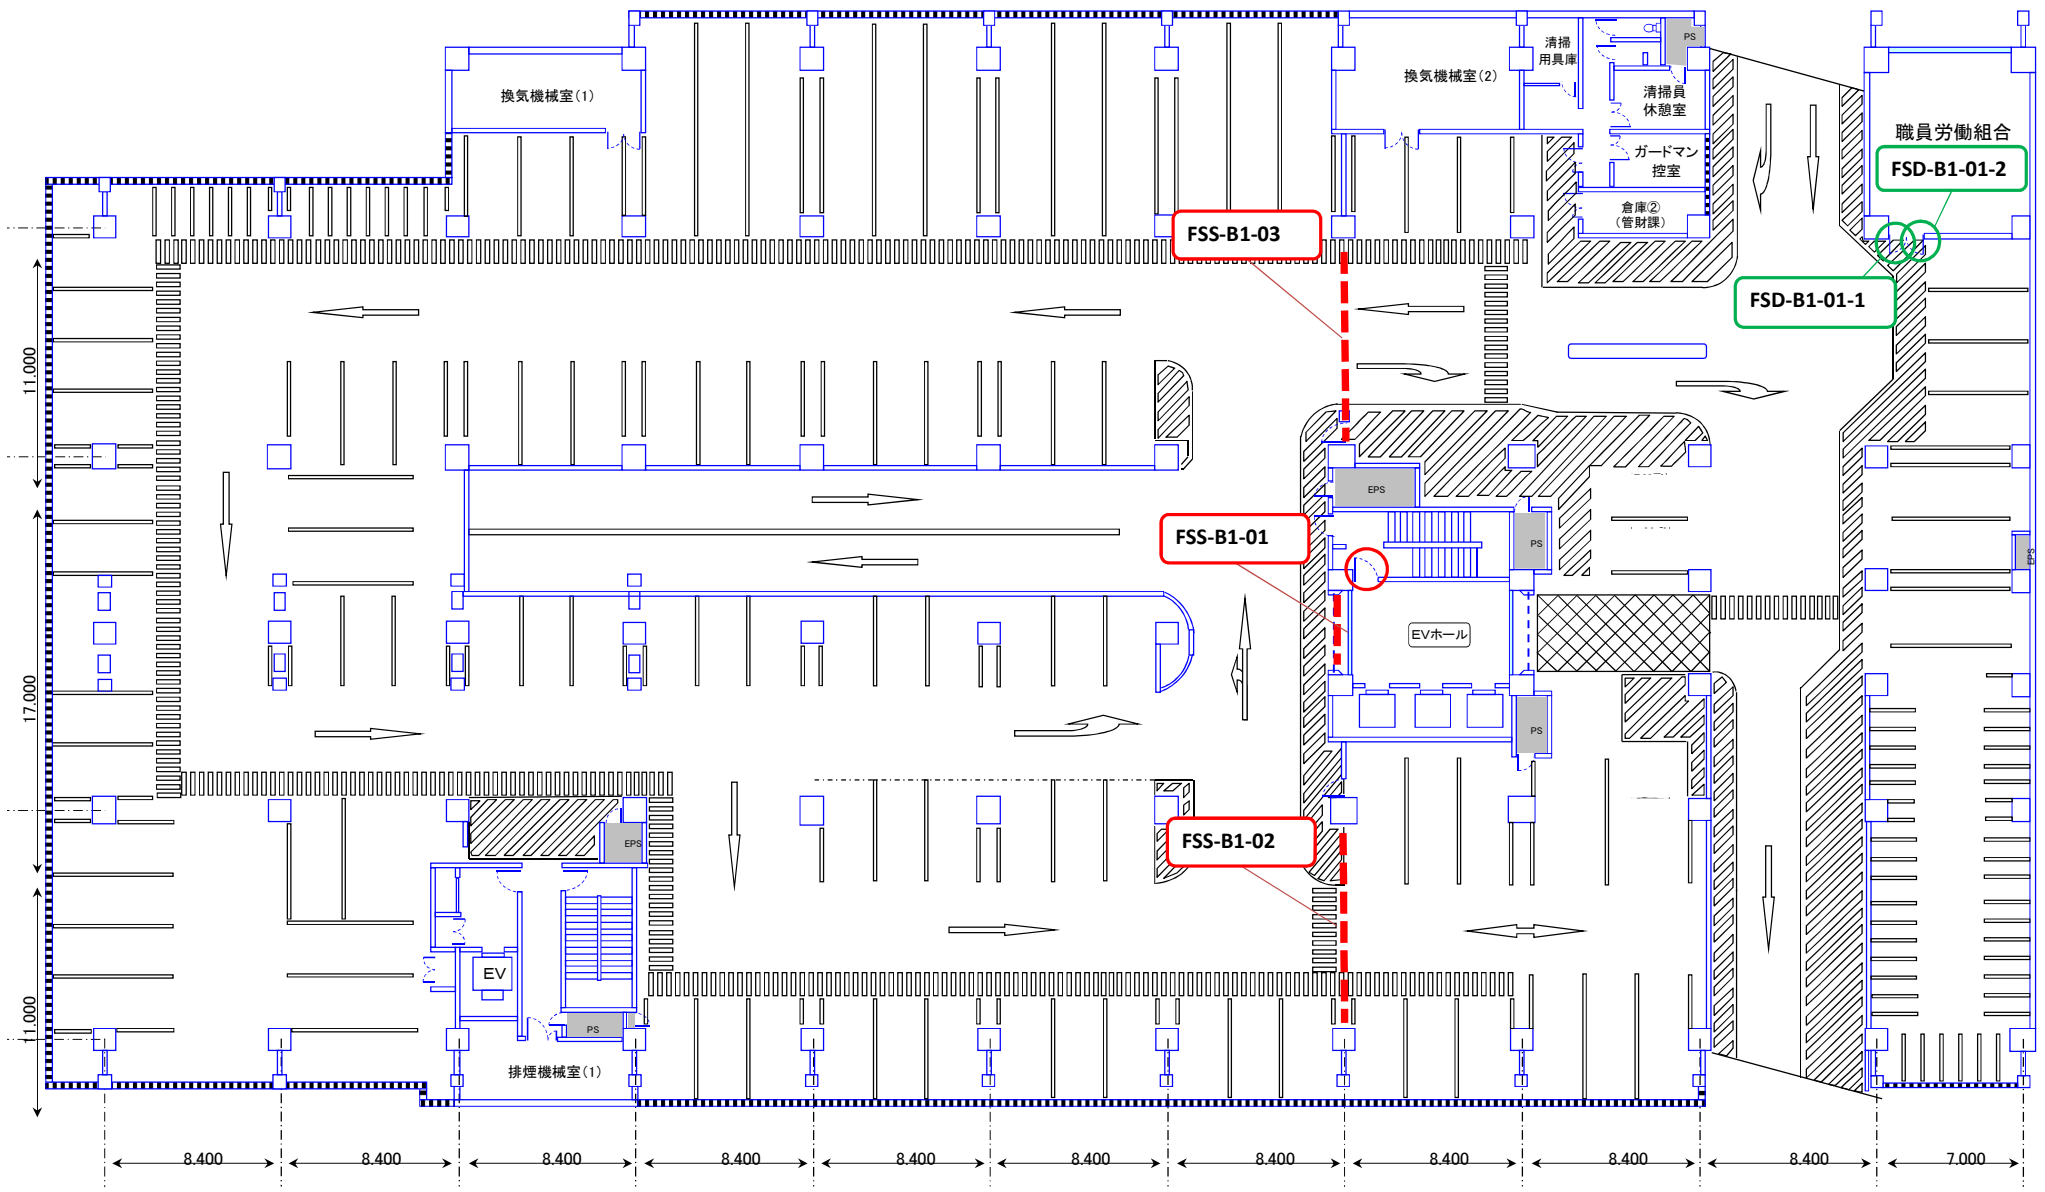




2階平面図

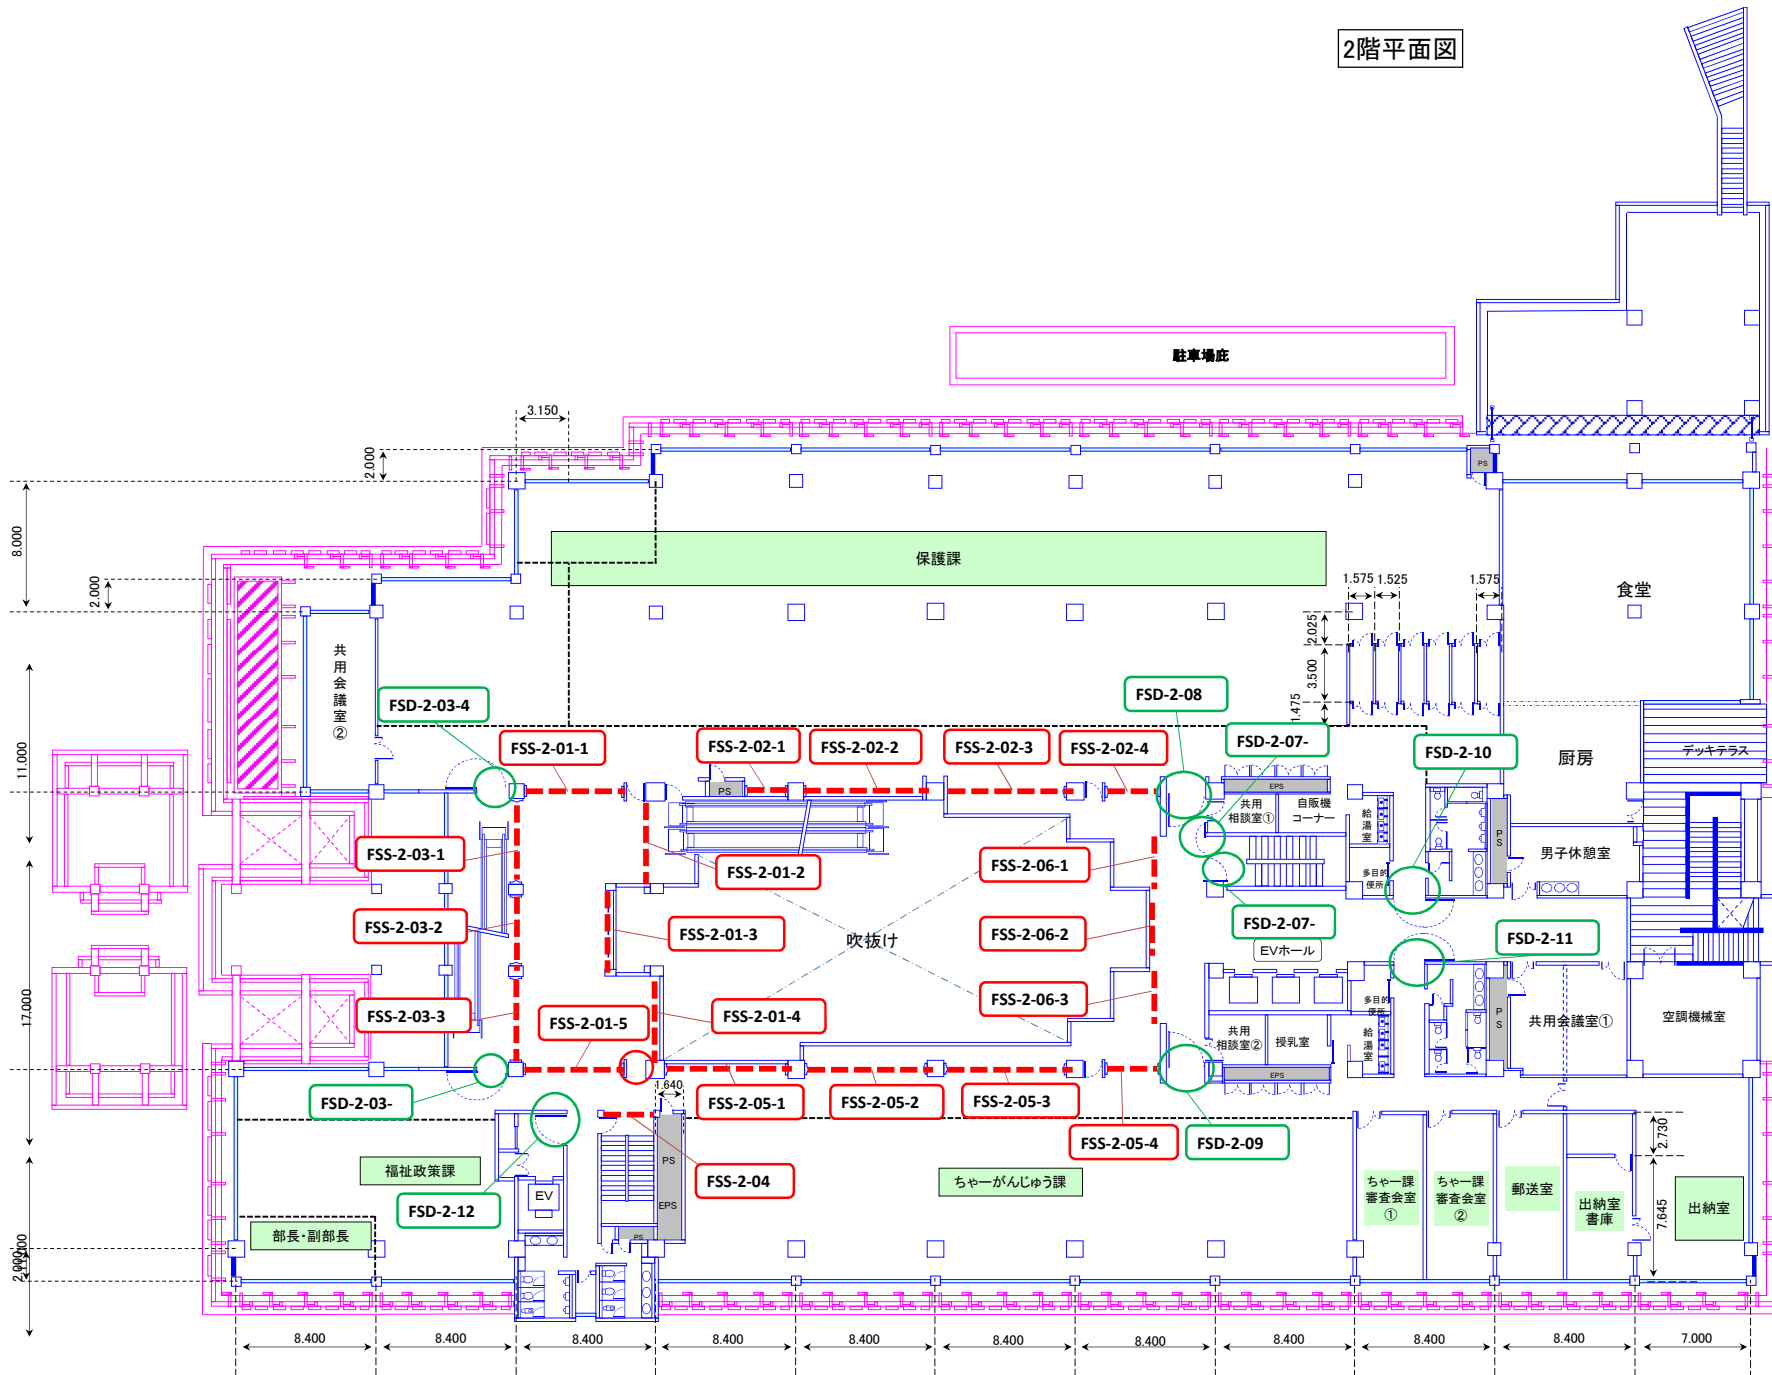


3階平面図

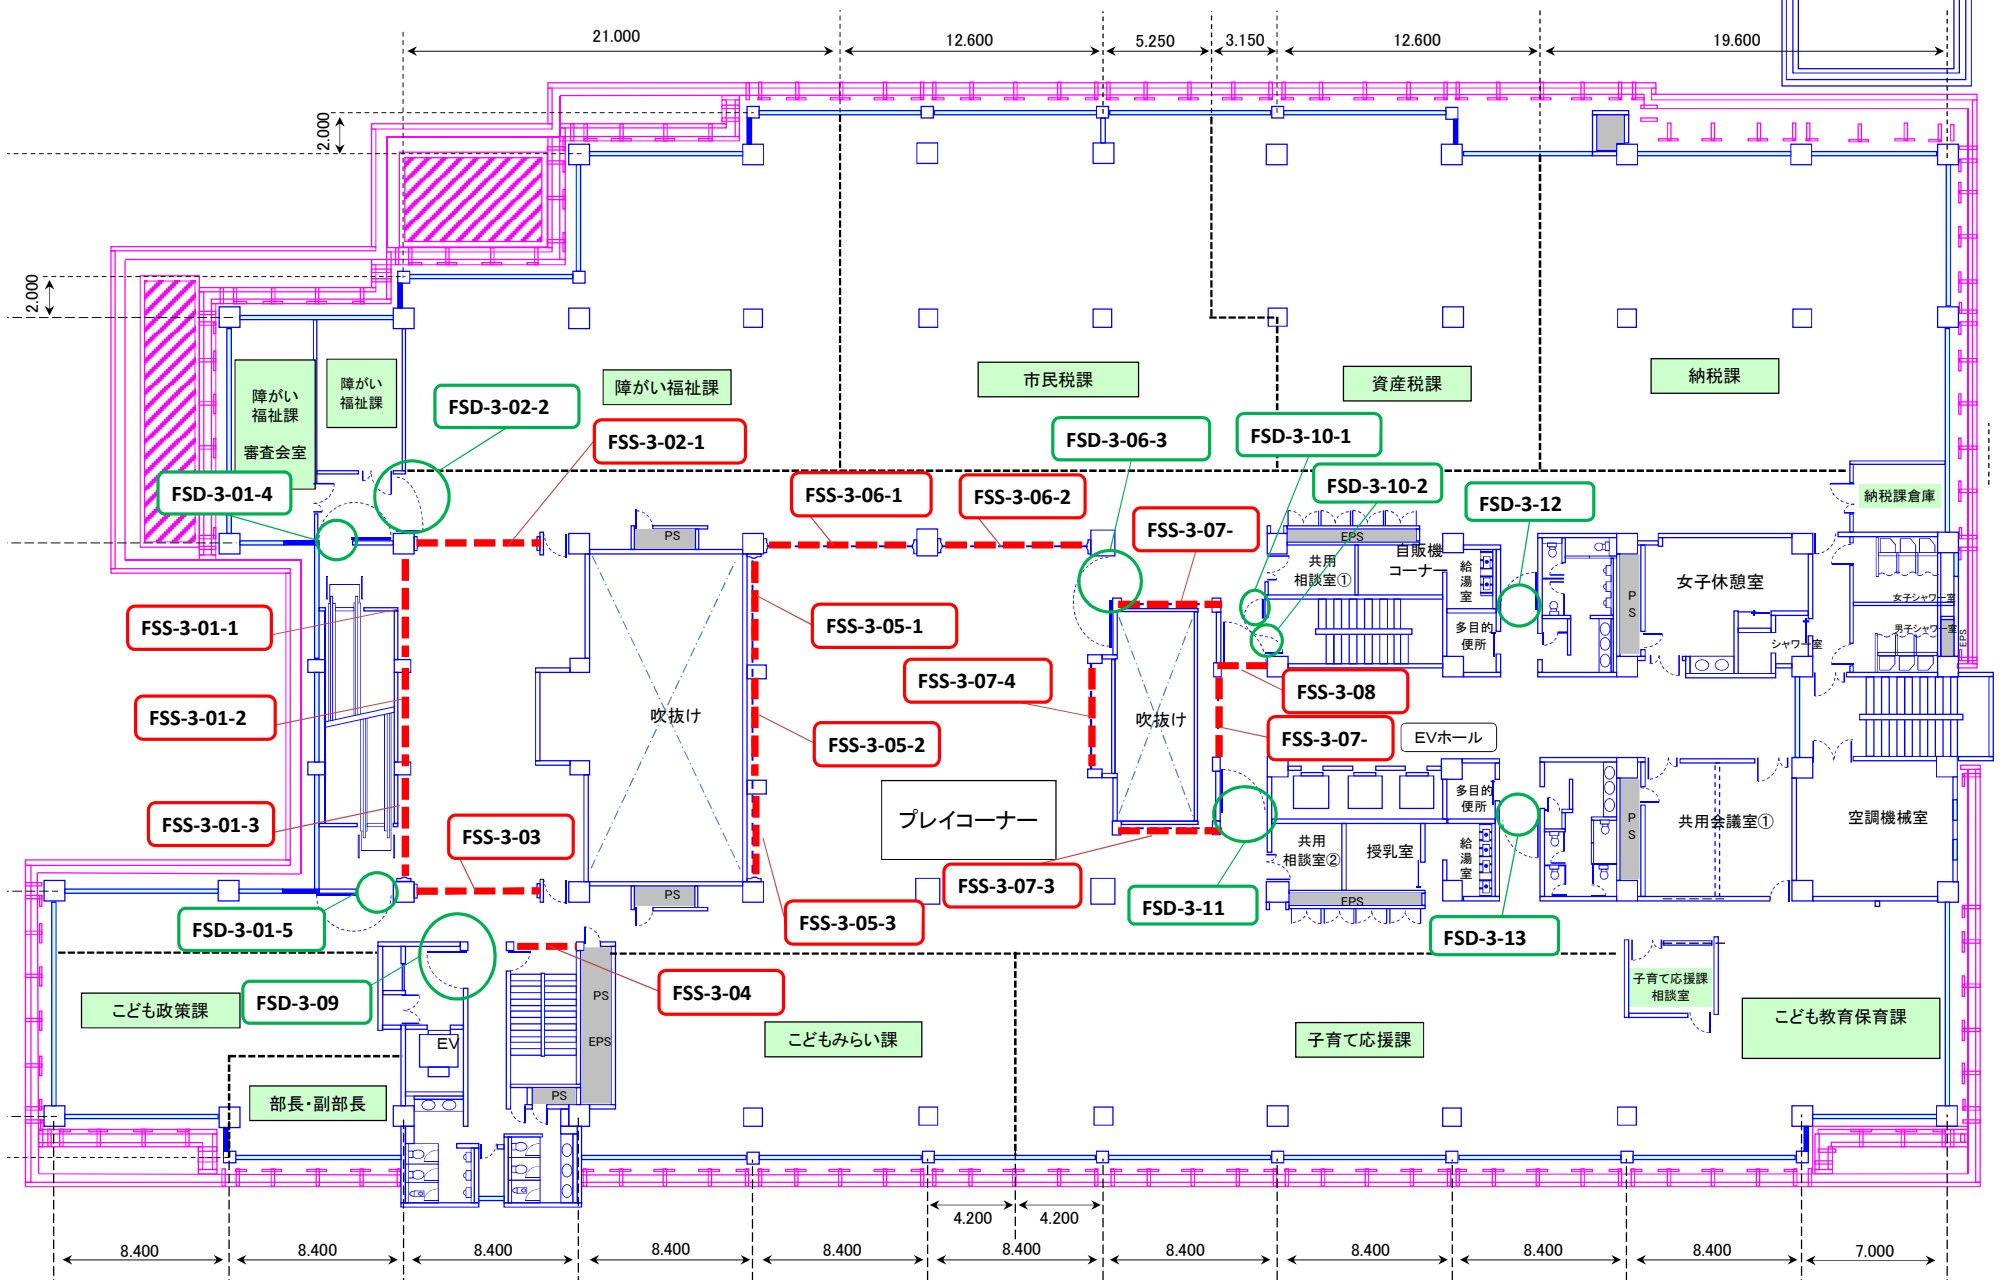



5階平面図

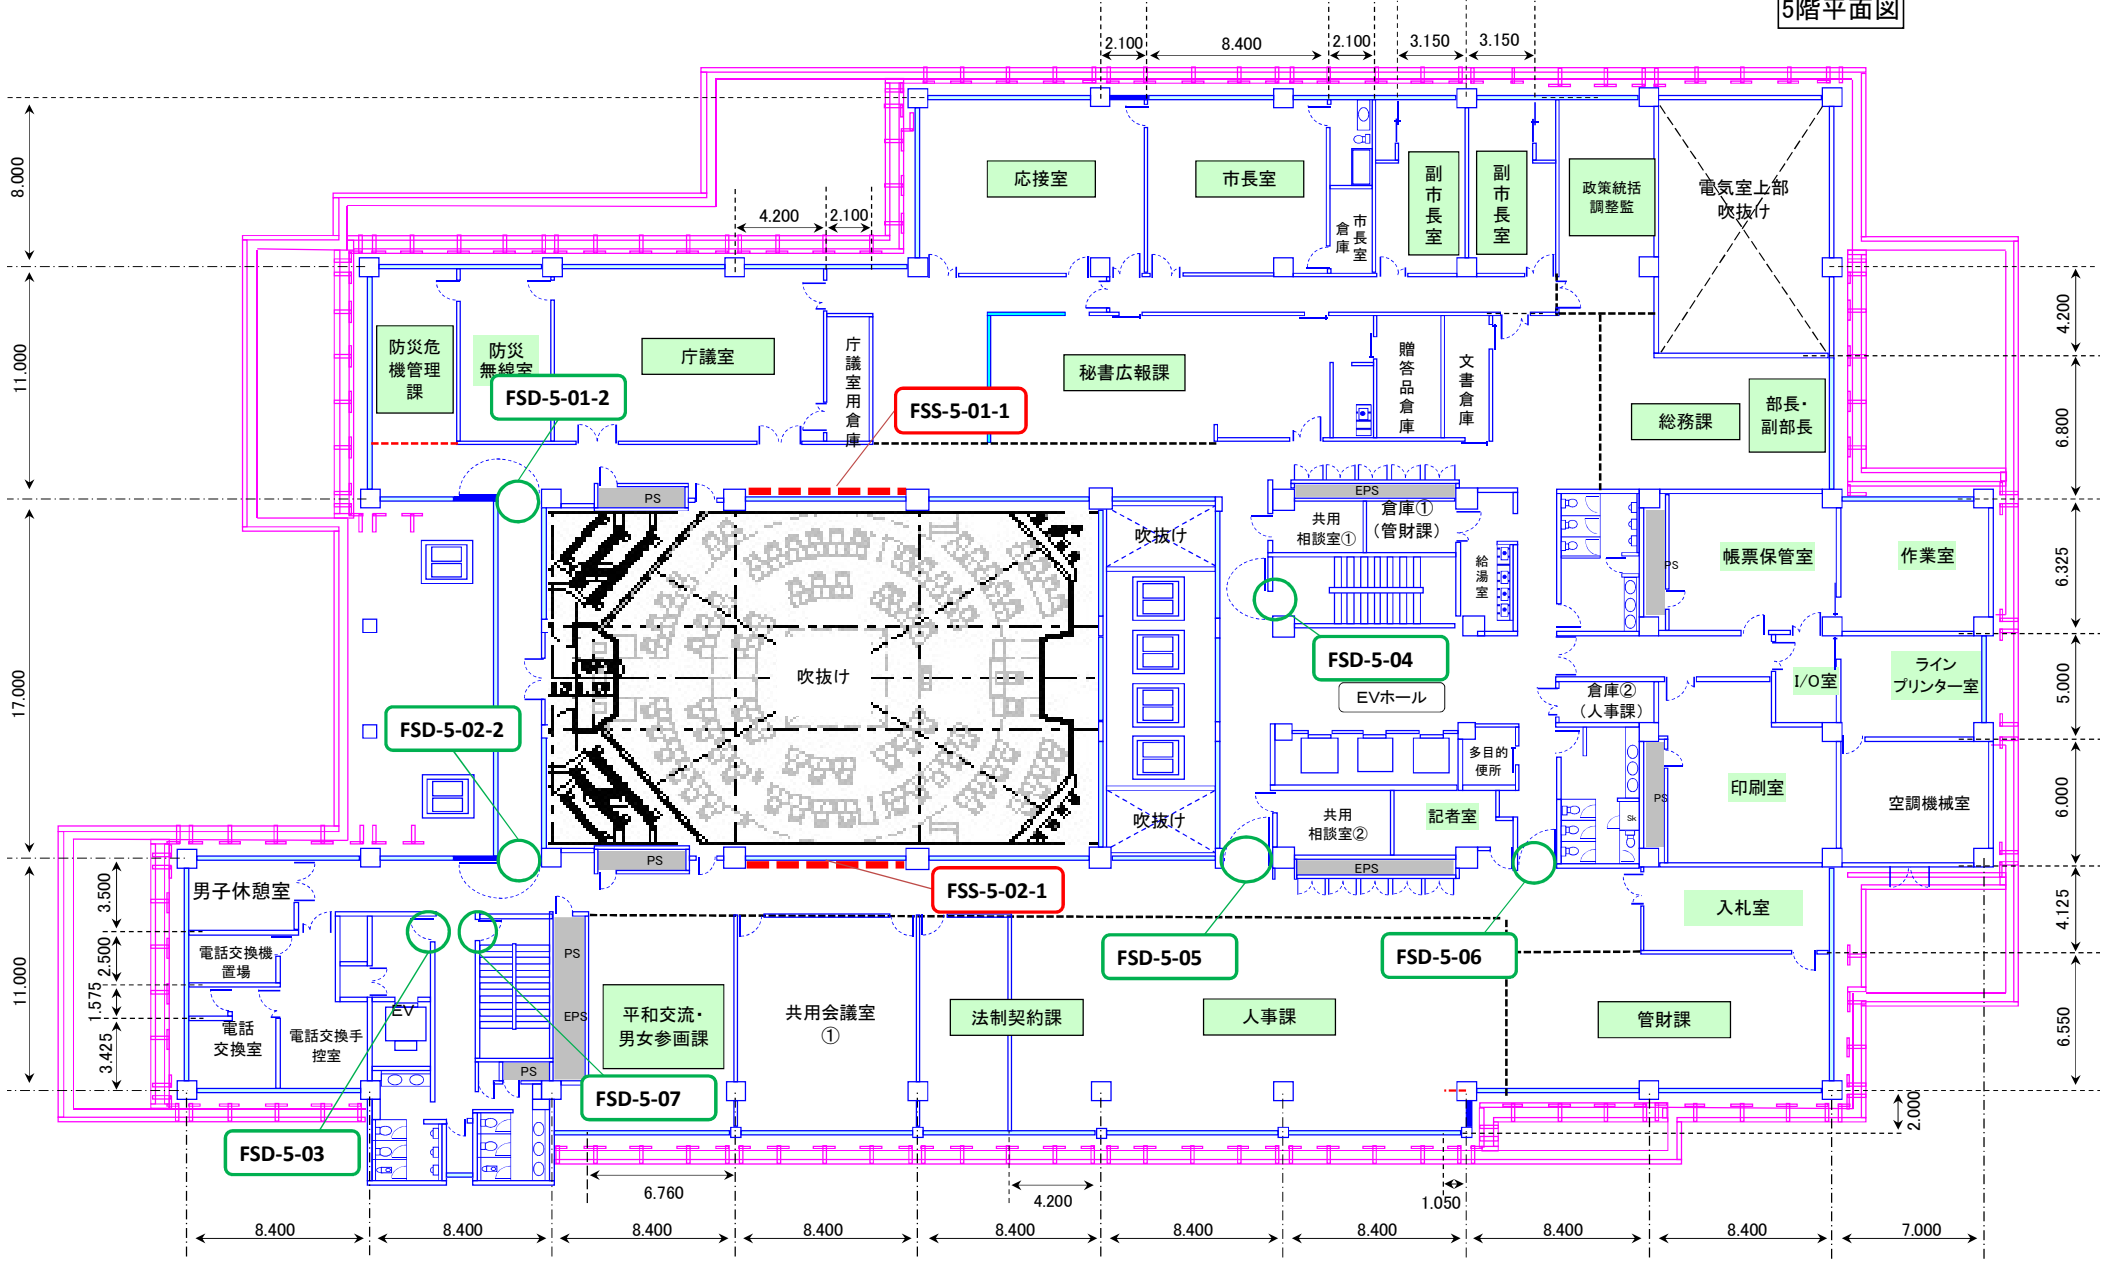

FSD-5-01-2

FSS-5-01-1

FSD-5-02-2

FSS-5-02-1


FSD-5-05

FSD-5-06

FSD-5-03


FSD-5-07

6階平面図

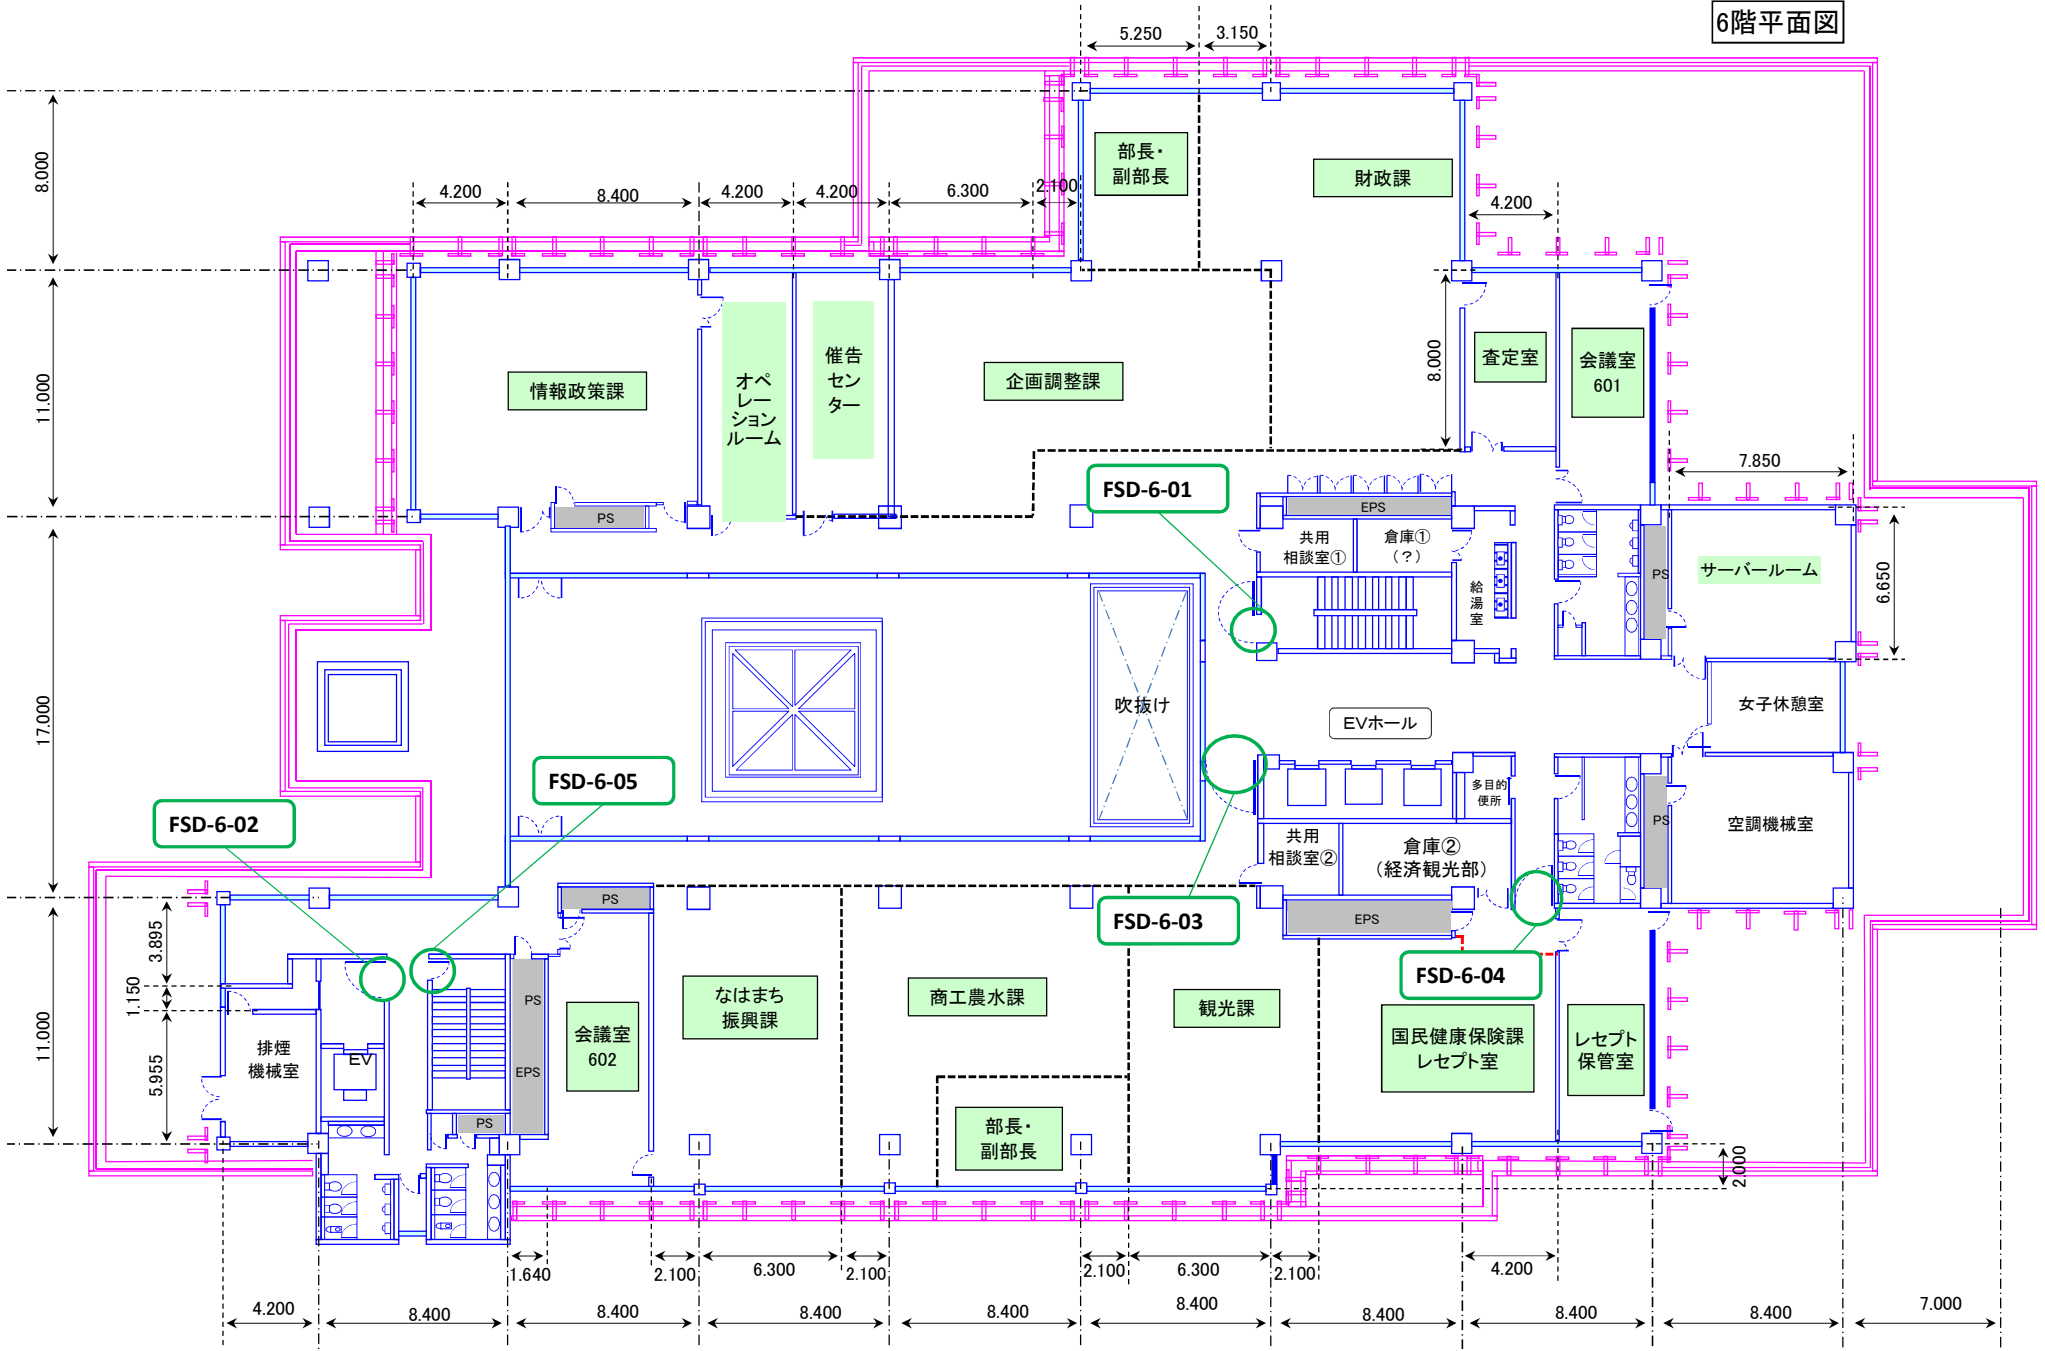





7階平面図

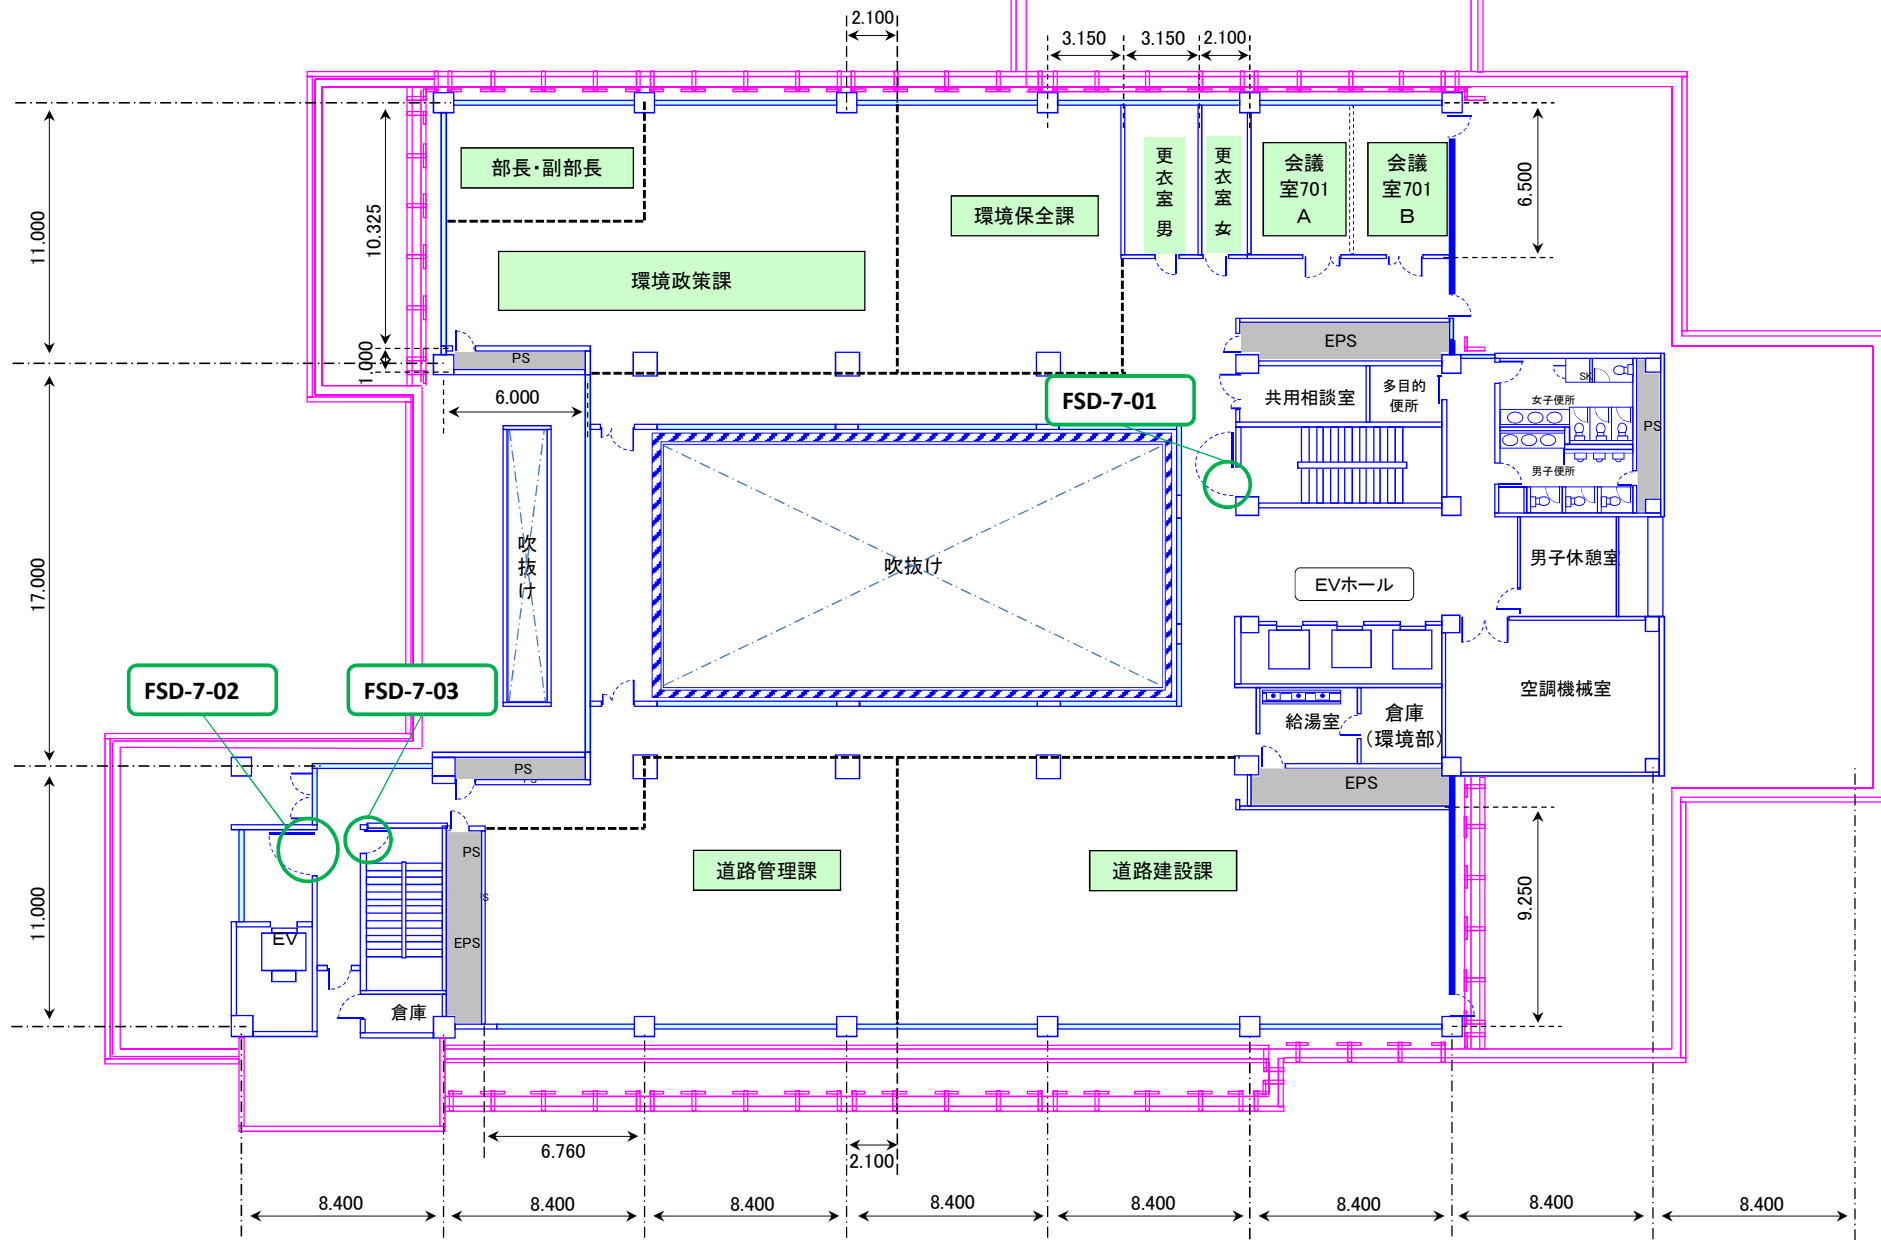


8階平面図

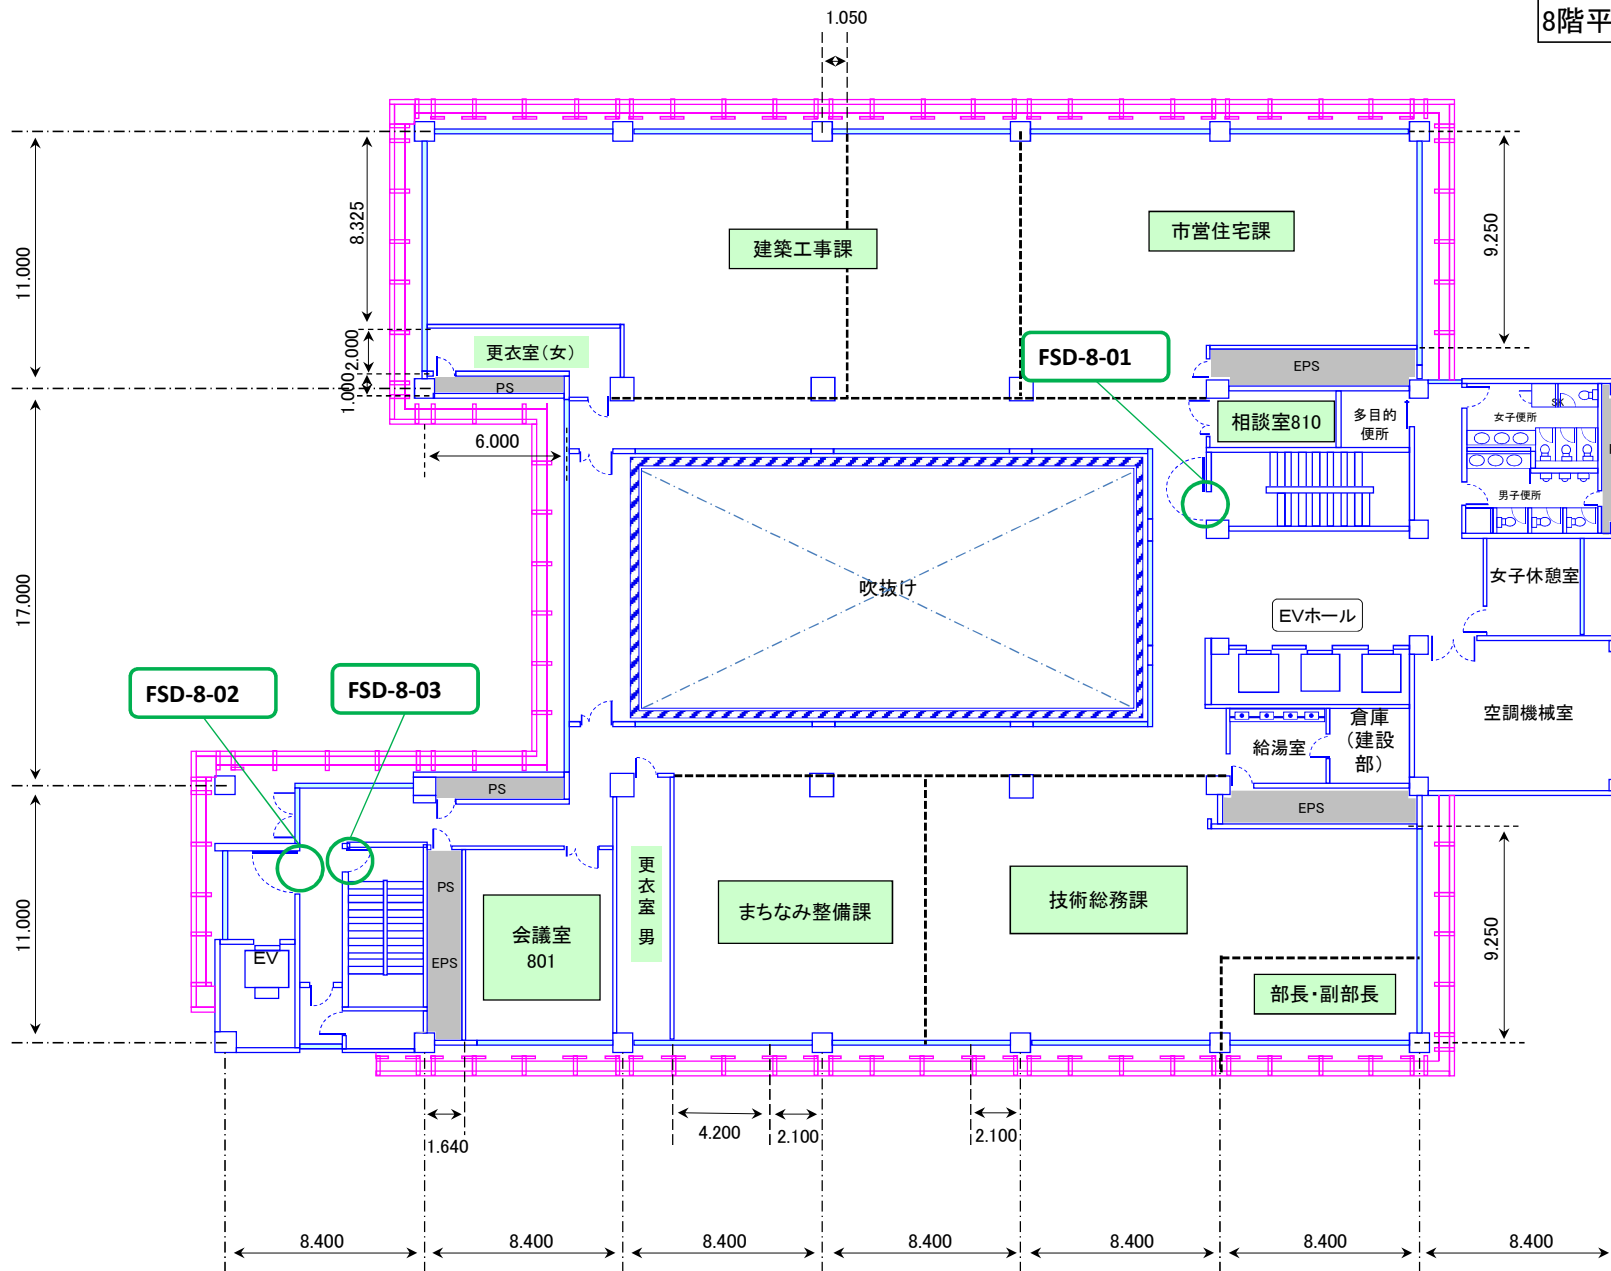


9階平面図

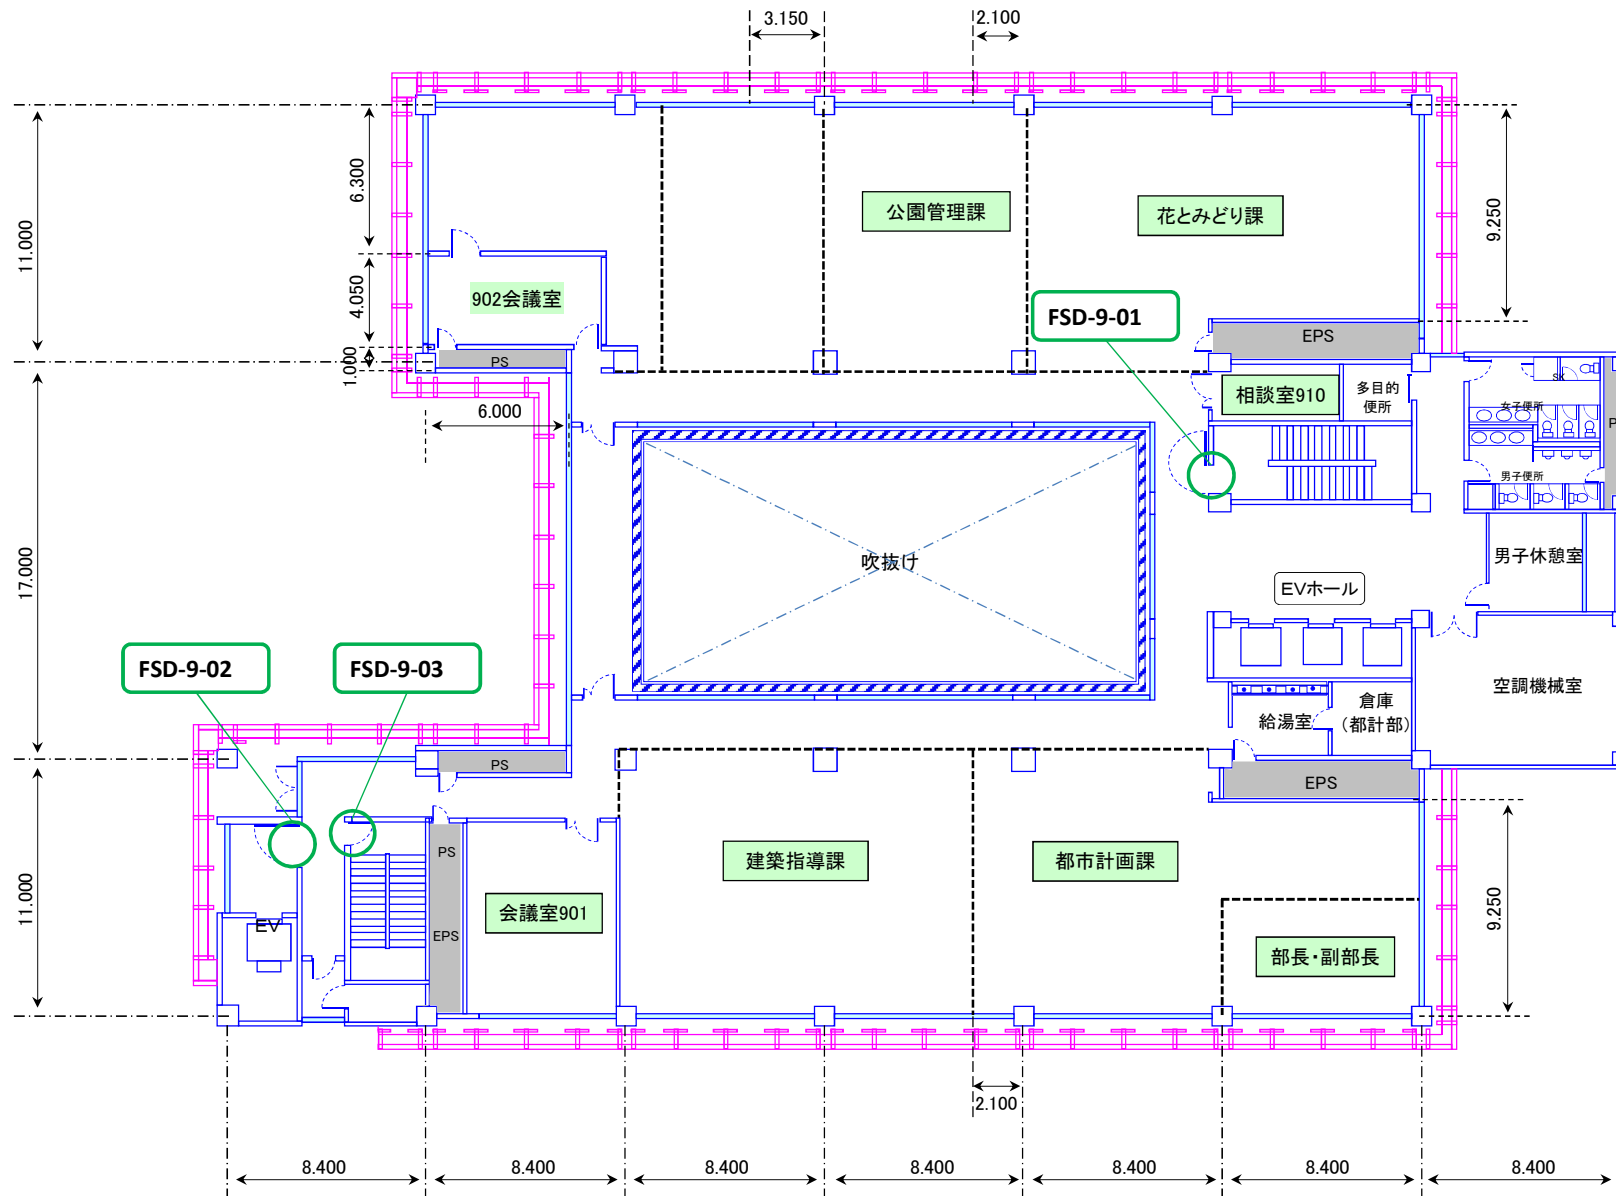

10階平面図

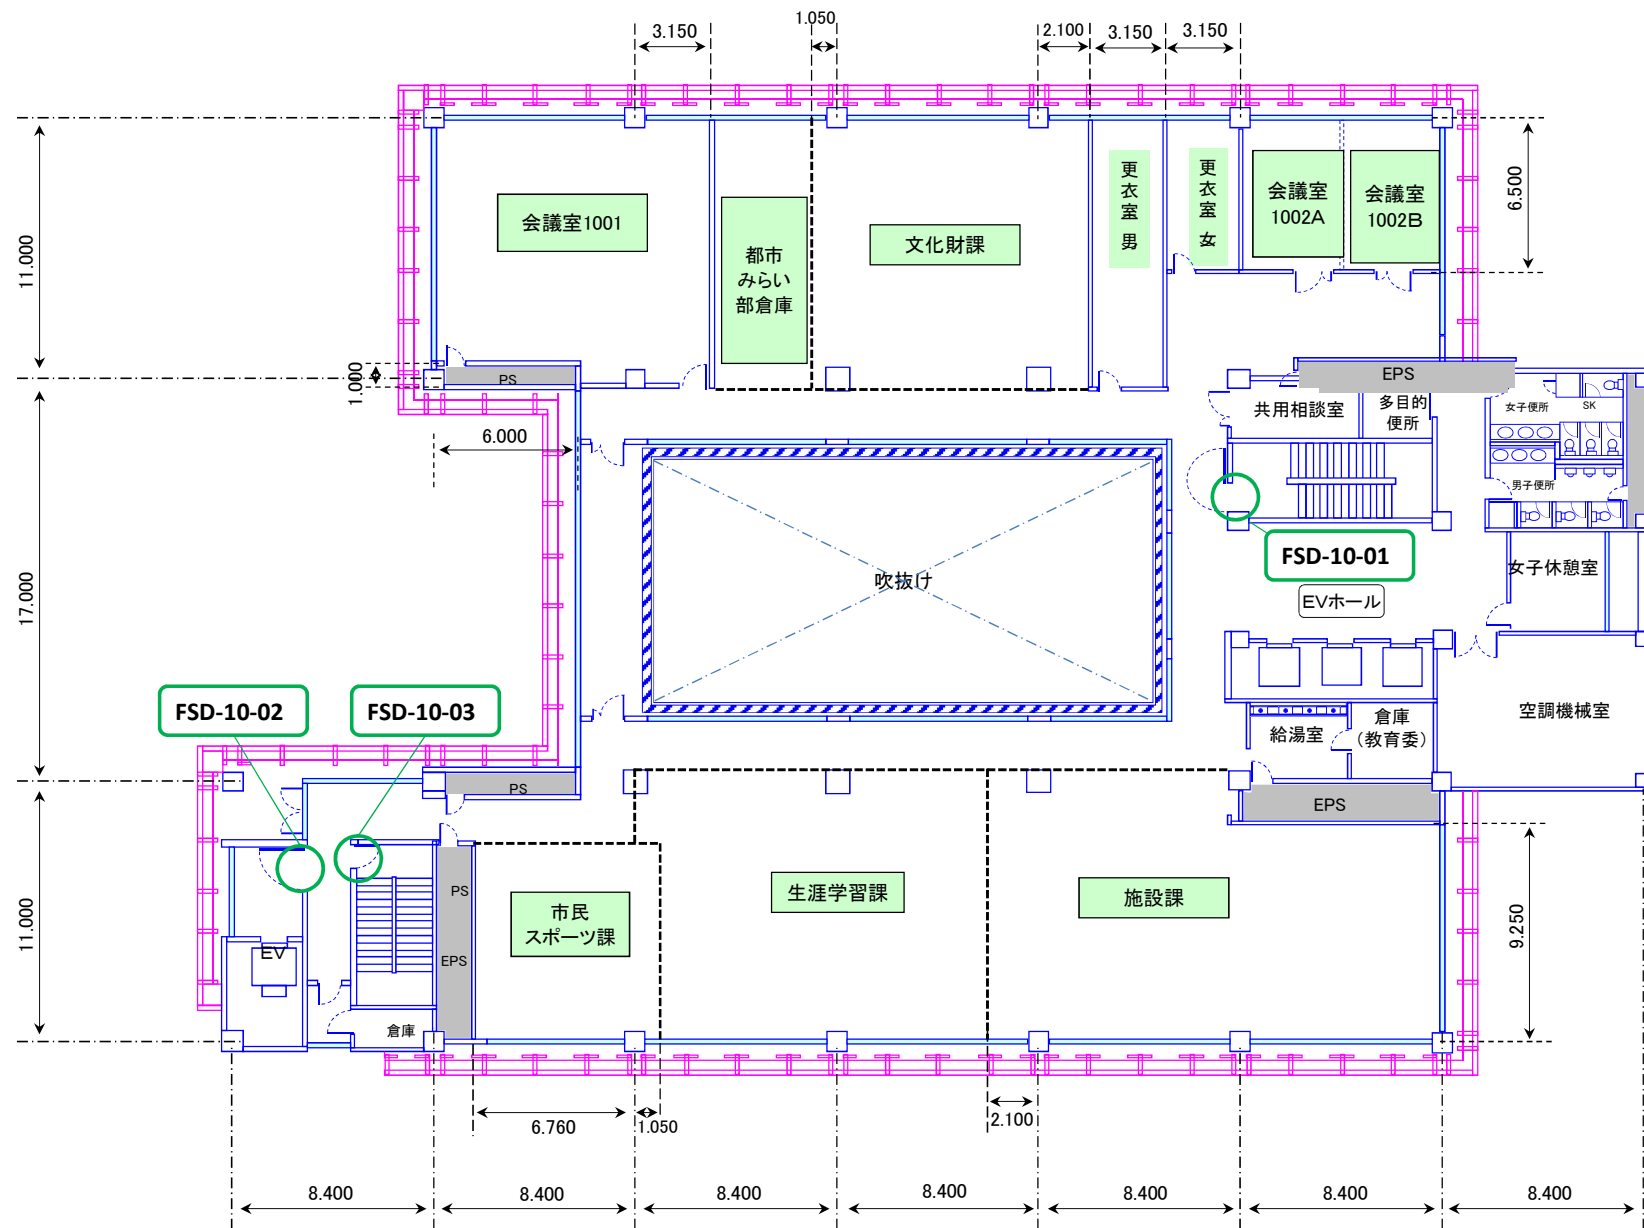

11階平面図

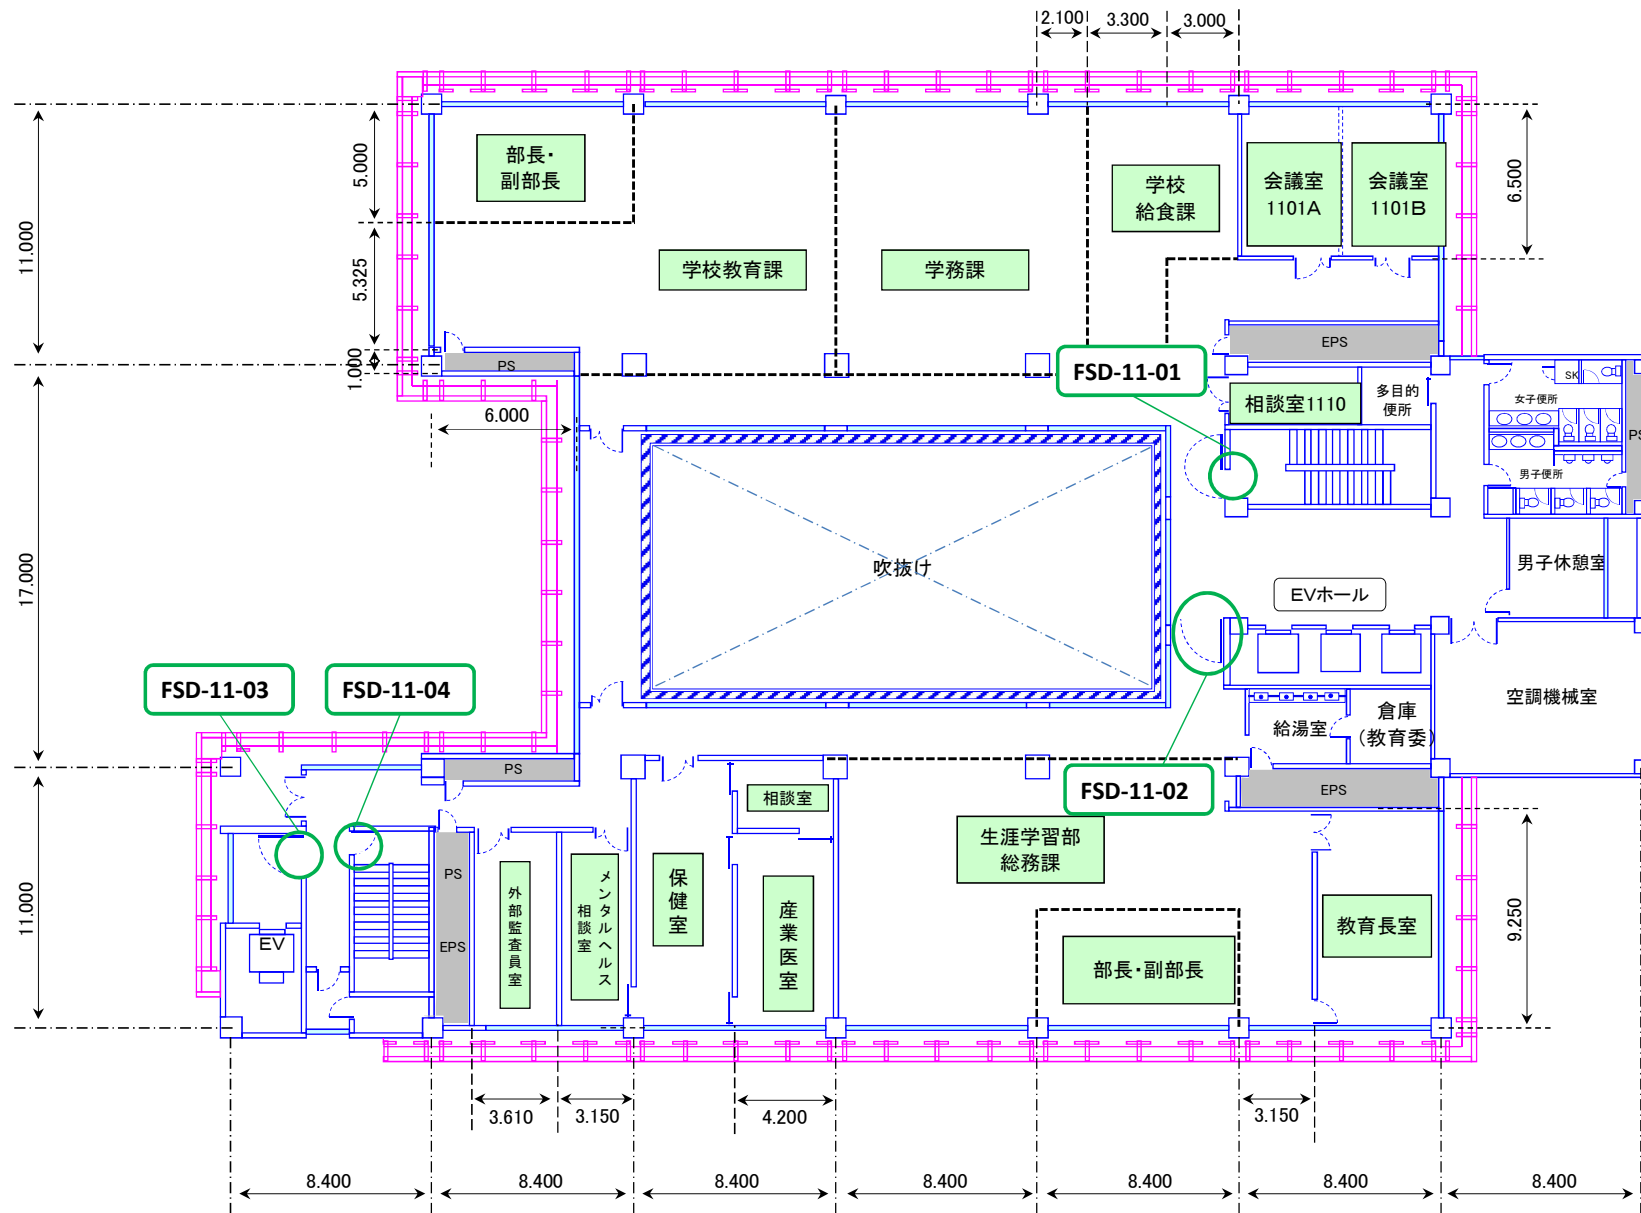

12階平面図

