


1:500 地形図
13-1

道路台帳平面図 (測定基図)

XV-JE25-2-1

概見図
13-1


1	2	3	4	5
6	7	8	9	10
11	12	13	14	15
16	17	18	19	
21	22			

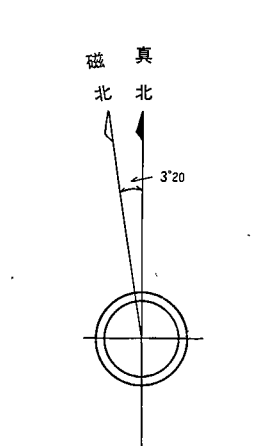

記号

Legend for the map showing various symbols and their corresponding features. The legend is organized into two columns. The left column lists symbols for roads, buildings, and other infrastructure. The right column lists symbols for topographical features, water bodies, and other landmarks. The legend is titled '記号' (Symbols) and includes a scale bar and a north arrow.

【注意事項】
道路台帳は、認定市道のおおよその位置と道路名称及び現況幅員等を示すものです。また、現況幅員は現地と相違している場合がありますので、使用に当たってはご注意ください。尚、官民境界の確定区域を表すものではありません。那覇市 都市みらい部 道路管理課

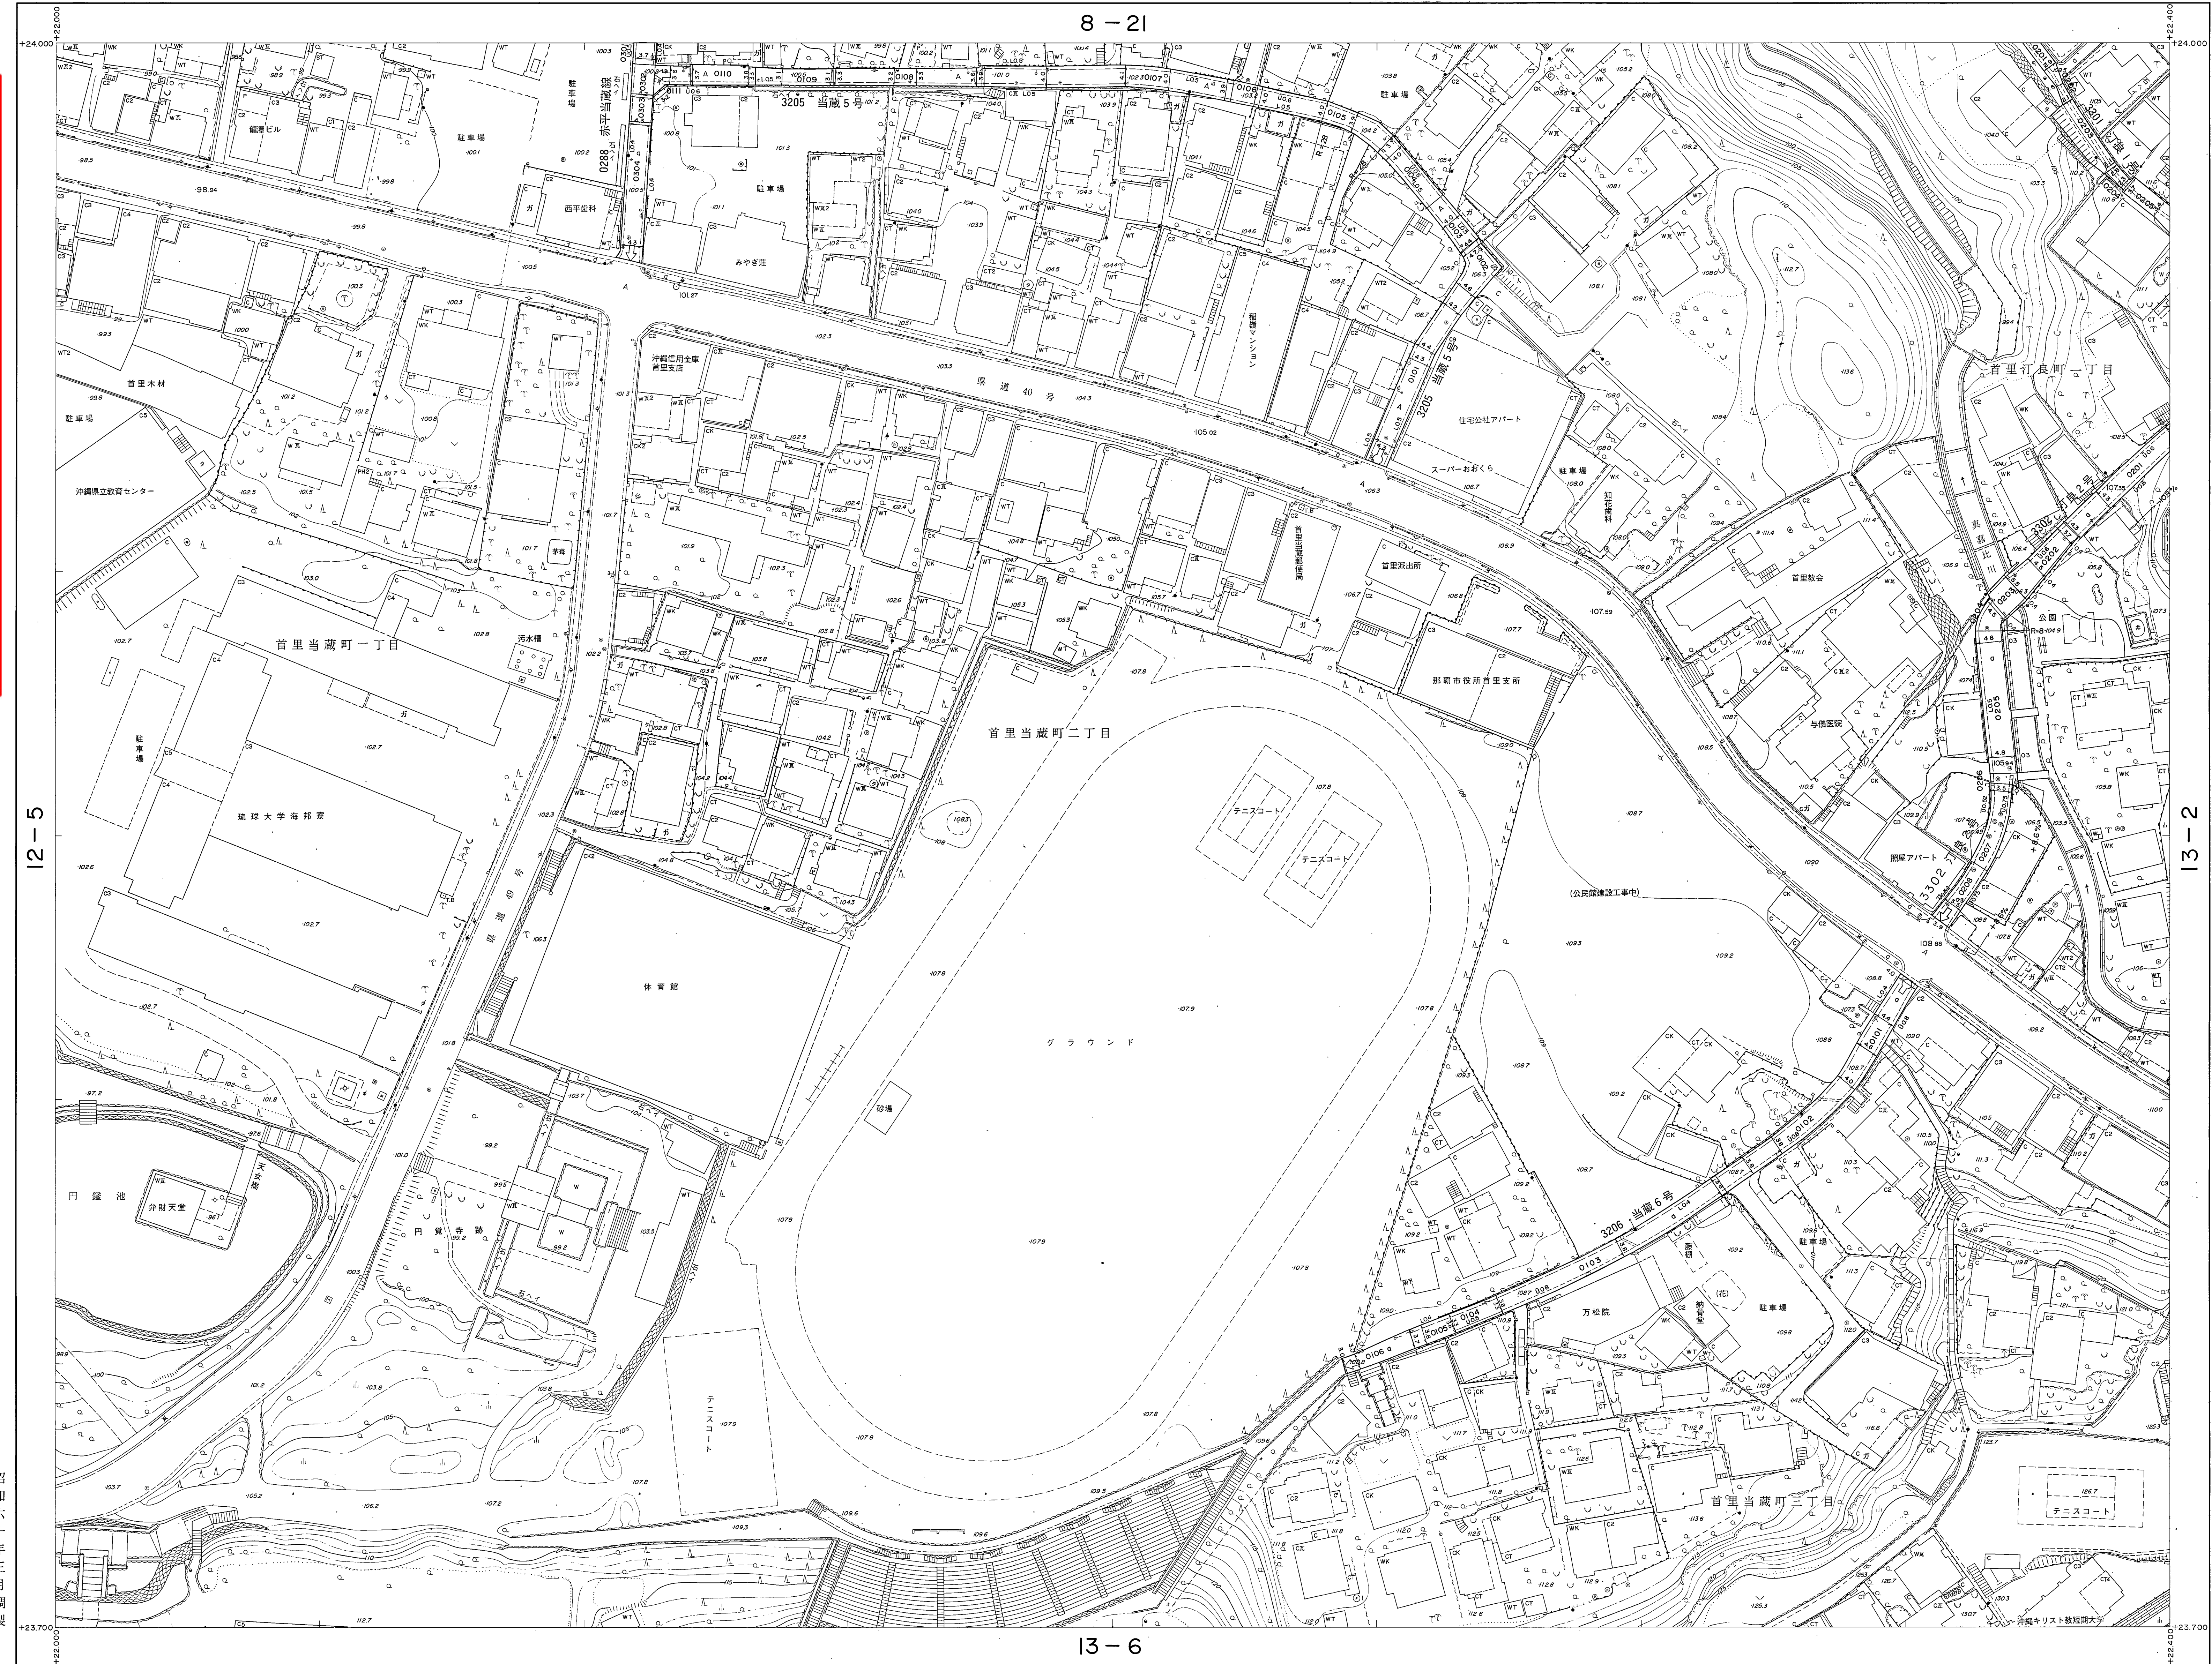

測定基図
13-1
ZIMOTOハンガーボード

昭和六十三年三月調製
平成十一年三月部修正

撮影 昭和57年9月
測量 昭和57年11月
図面 昭和58年1月
測図 平成12年3月

図例 第XV系

1:500
0 10 20 30 40 50 60 70 80 90 100

この図は建設省国土院の承認を得て作成
前記の測量結果及び測量成果を基に作成した
ものである。(測量番号) 昭57年公第32号

計測機関 那覇市
作業機関 大東航業株式会社

13-1