

1:500 地形図
17-8


道路台帳平面図(測定基図)

XV-JE24-4-8

17-3


概見図
17-8

1	2	3	4	5
6	7	8	9	10
11	12	13	14	15
16	17	18	19	20
21	22	23	24	25

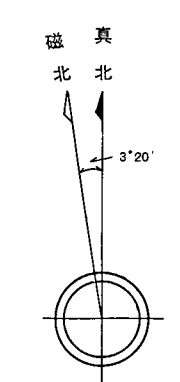

記号

Legend for the map showing various symbols and their corresponding features. The legend is organized into two columns. The left column lists symbols for roads, buildings, and other infrastructure. The right column lists symbols for water bodies, vegetation, and other natural features. Each symbol is accompanied by a small text label in Japanese.

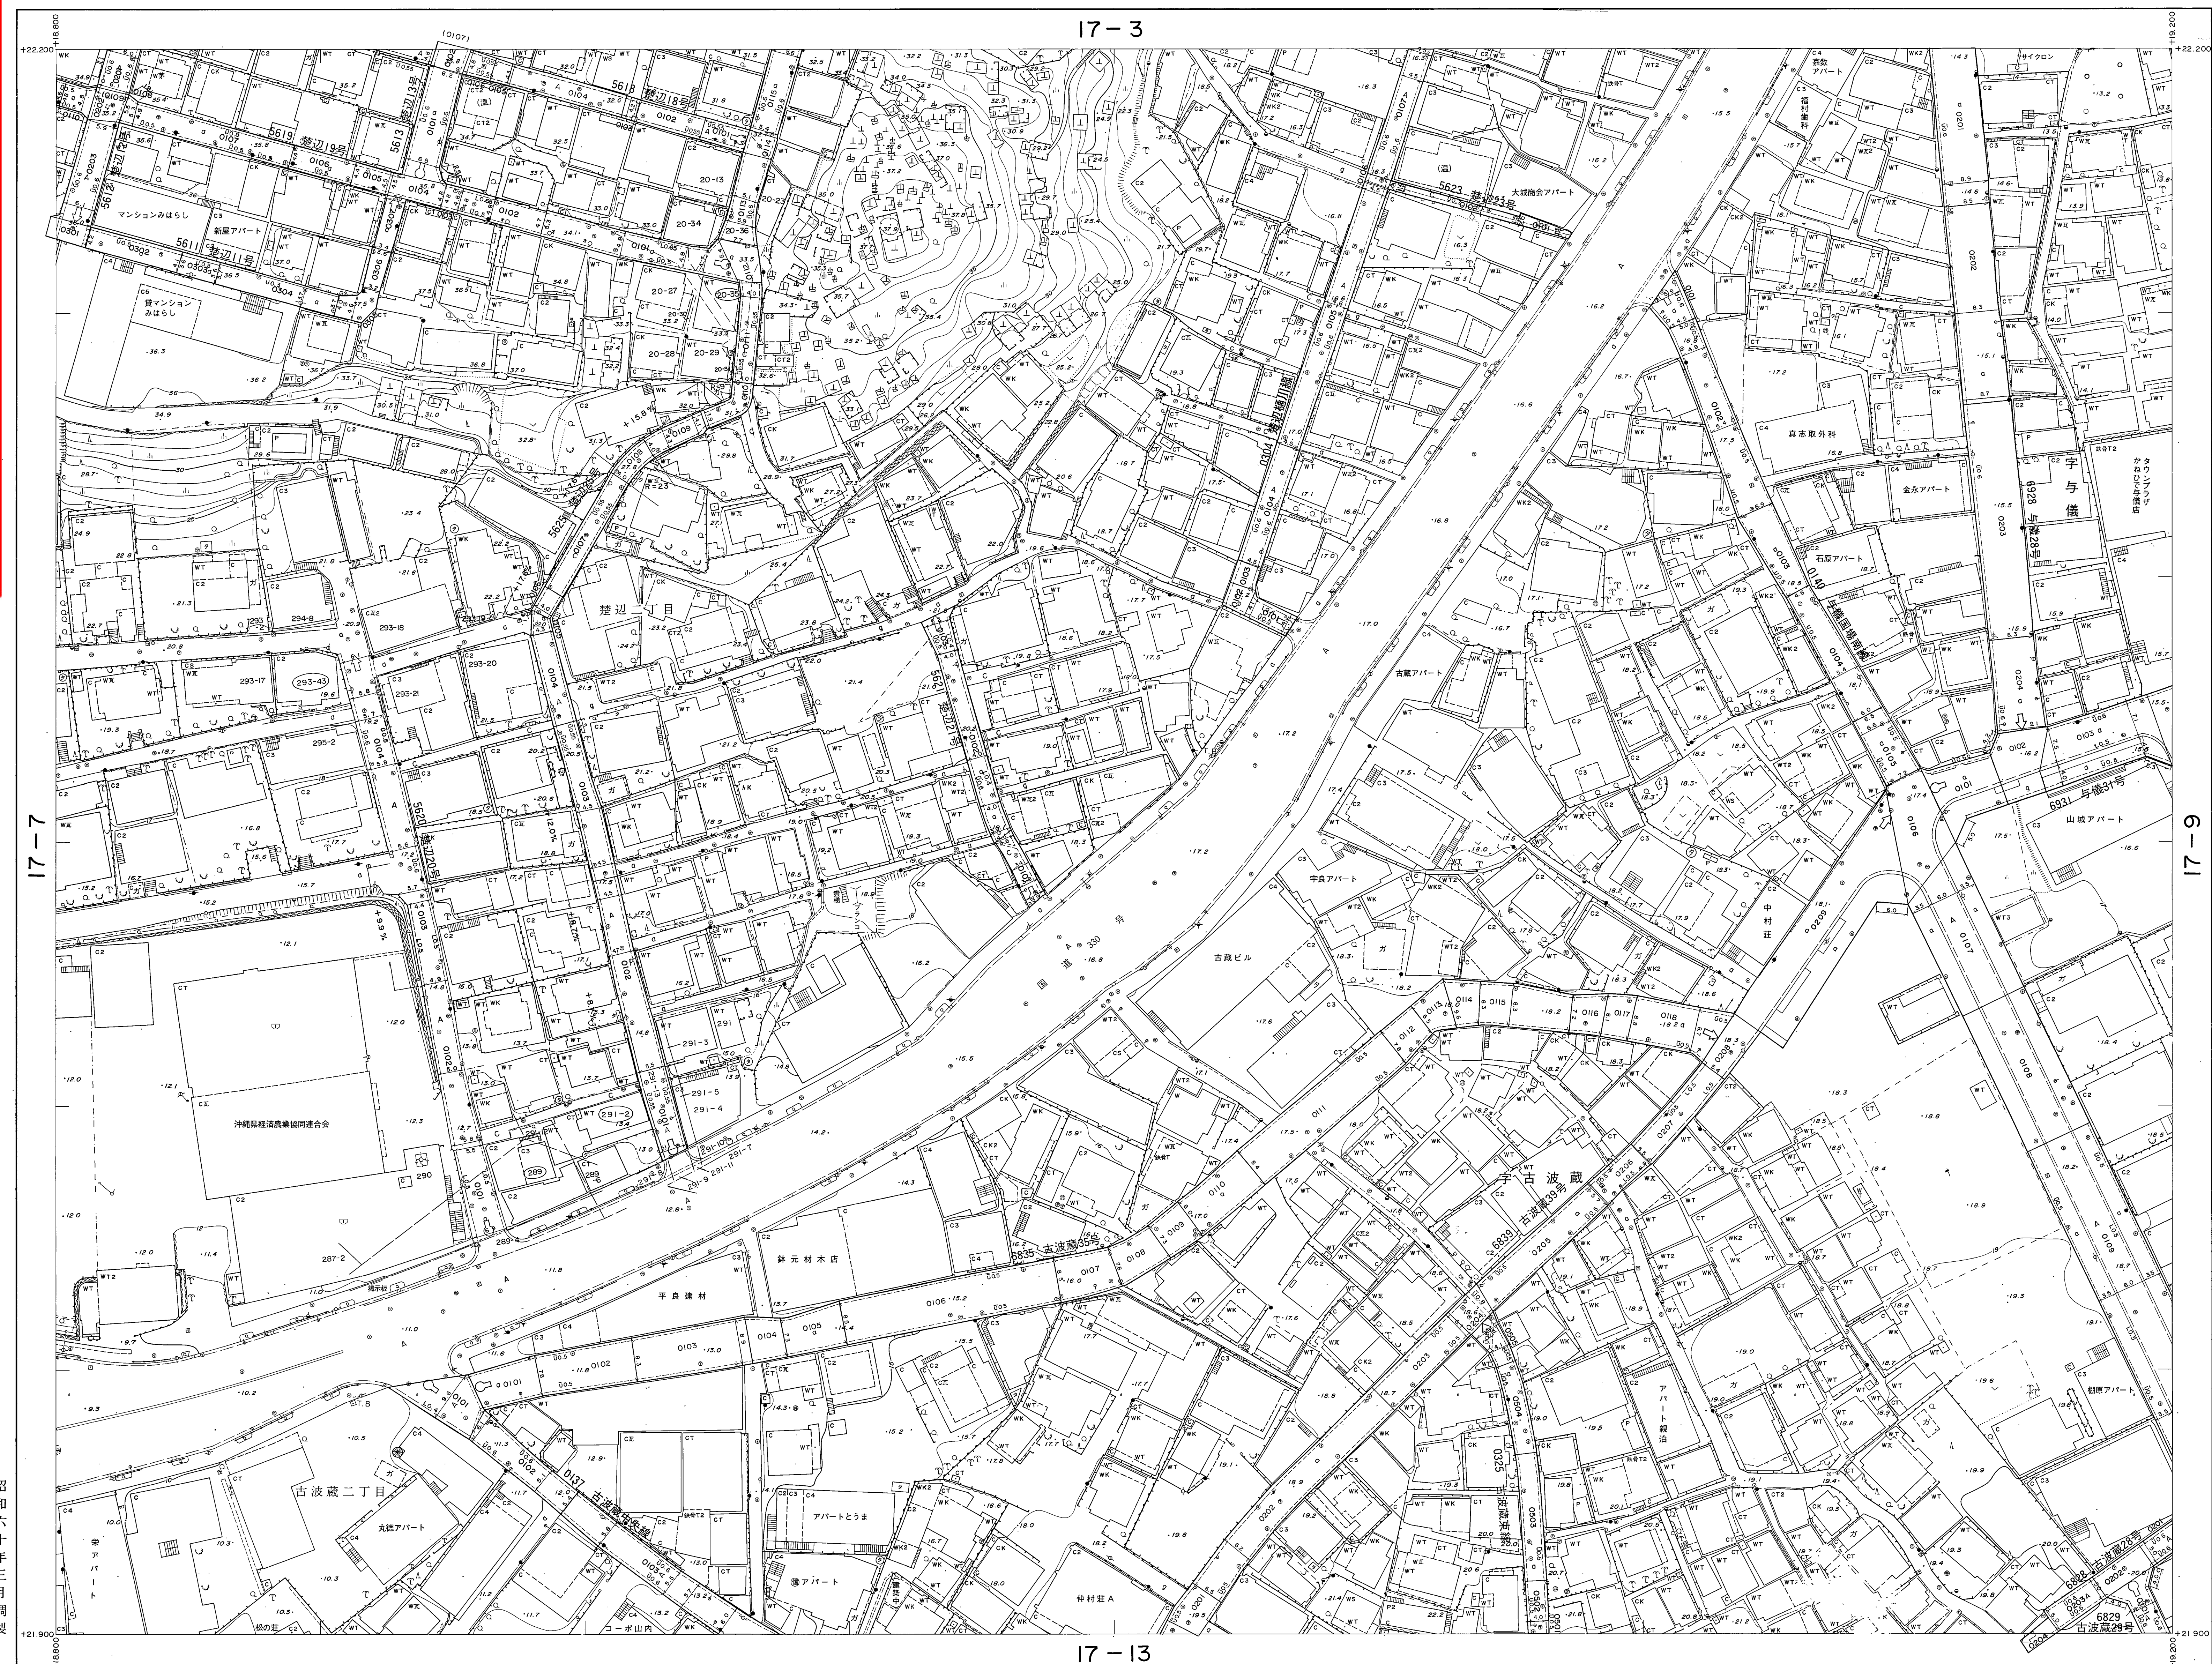

17-13

17-9

17-7

測定基図 17-8
XIV-JE24-4-8


【注意事項】
道路台帳は、認定市道のおおよその位置と道路名称及び現況幅員等を示すものです。また、現況幅員は現地と相違している場合がありますので、使用に当たってはご注意ください。尚、官民境界の確定区域を表すものではありません。那覇市 都市みらい部 道路管理課

昭和六十三年三月調製
平成二年三月一部修正
平成五年三月一部修正
平成六年三月一部修正

撮影 昭和五十七年五月
測図 昭和五十九年五月
測図 昭和五十九年五月
測図 平成五年三月
測図 平成六年三月

投影 第三角投影
変換 第三角投影
変換 第三角投影
変換 第三角投影
変換 第三角投影

座標系 第四角系
等高線間隔 1m

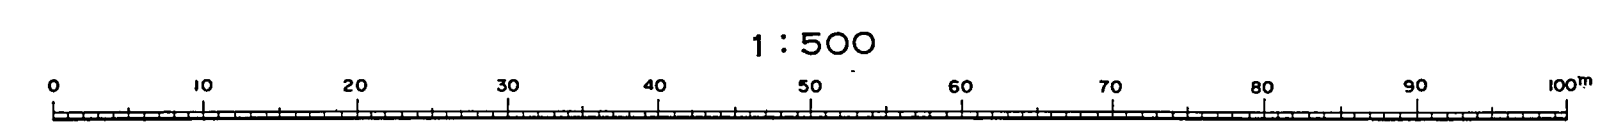

この図は建設省国土院の承認を得て同院所管の測量図及び測量成果を複製して複製したものである。(測量法) 第三十七条第三号

計画機関 那覇市
作業機関 大東航業株式会社
修正機関 株式会社与那根測量設計
修正機関 合資会社大成測量設計

17-8