


1:500 地形図
17-17

道路台帳平面図 (測定基図)

XV-JE24-4-17

概見図
17-17


1	2	3	4	5
6	7	8	9	10
11	12	13	14	15
16	17	18	19	20
21	22	23	24	25

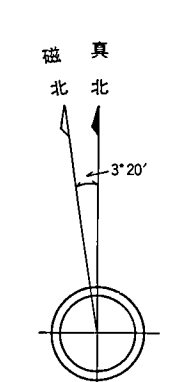

記号

Legend for the map showing various symbols and their corresponding features. The legend is organized into two columns. The left column lists symbols for roads, railways, and other infrastructure. The right column lists symbols for buildings, parks, and other landmarks. The legend is titled '記号' (Symbols) and includes a scale bar and a north arrow.

【注意事項】
道路台帳は、認定市道のおおよその位置と道路名称及び現況幅員等を示すものです。また、現況幅員は現地と相違している場合がありますので、使用に当たってはご注意ください。尚、官民境界の確定区域を表すものではありません。那覇市 都市みらい部 道路管理課

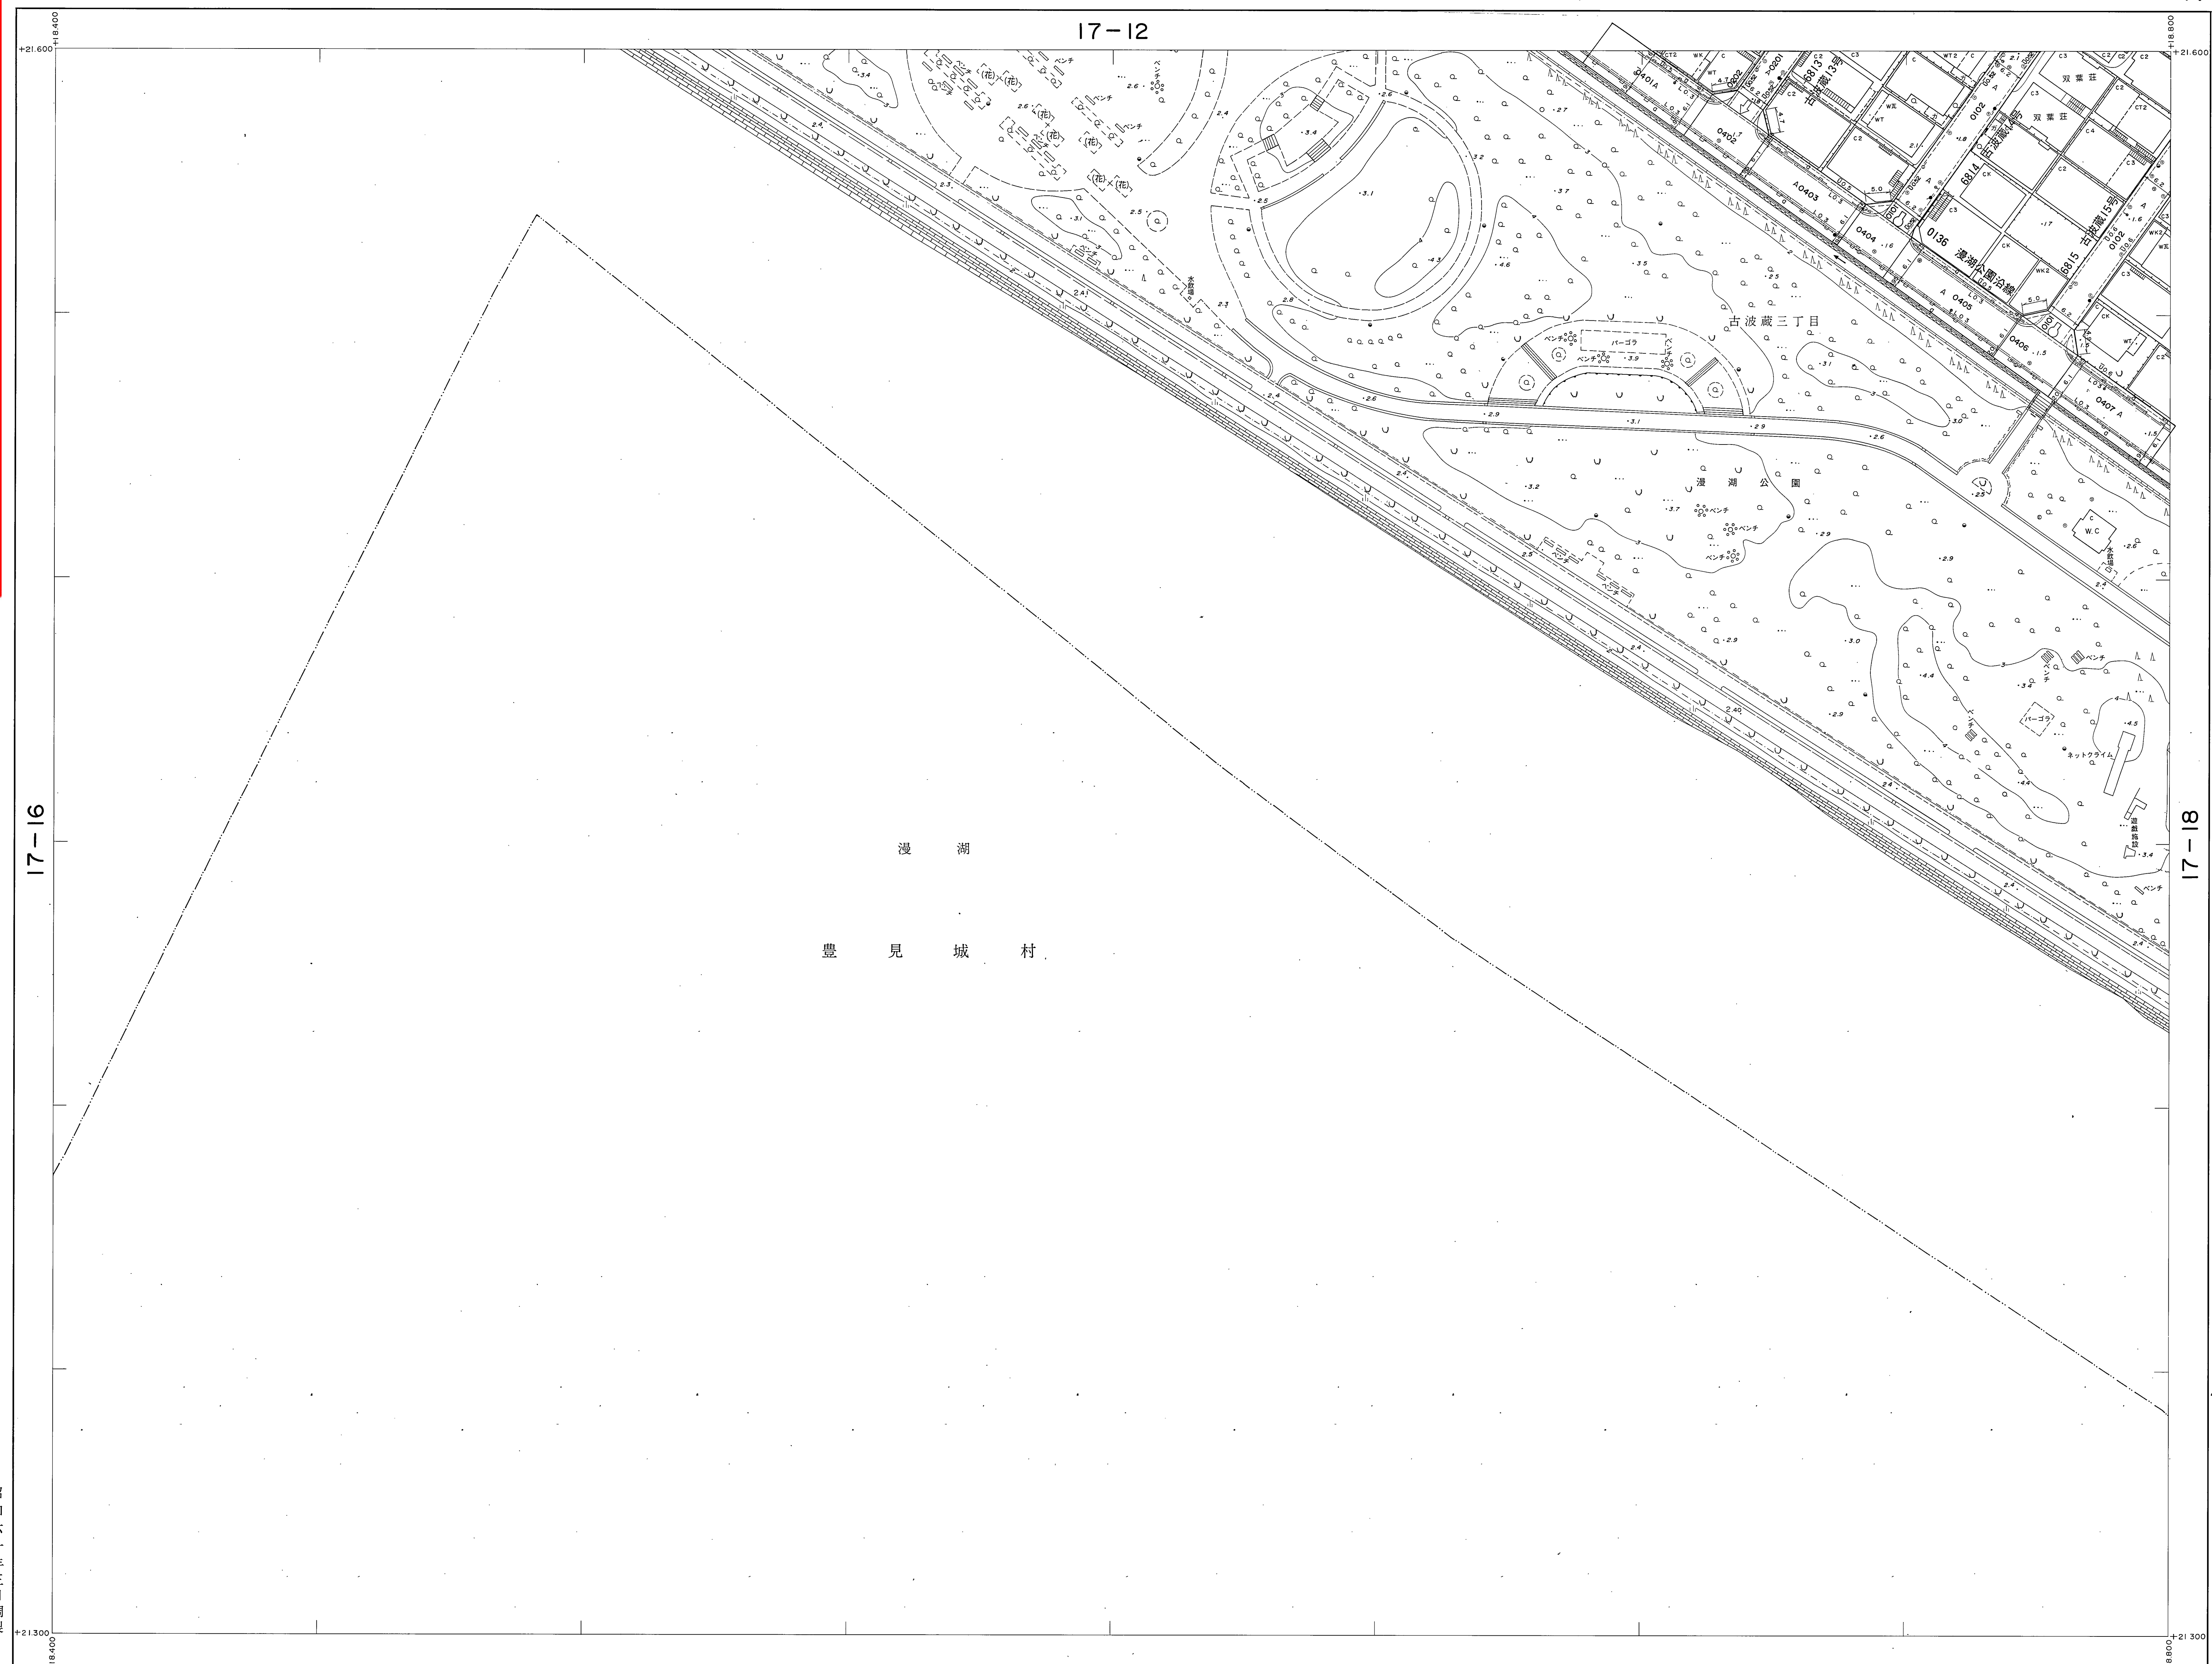

タイトル
測定基図
No. 17-17
ZKIMOTO・ハンガーボード

昭和六十三年三月調製
平成十年三月一部修正
撮影 昭和57年9月
測量 昭和58年8月
測図 昭和58年12月
測図 平成10年3月
座標系 第XV系
等高線間隔 1m

この図は建設省国土地理院長の承認を得て同院所定の測量標及び測量成果を使用して図製したものである。(承認番号) 昭57年公第25号
計画機関 那覇市
作成機関 大東航業株式会社

17-17