
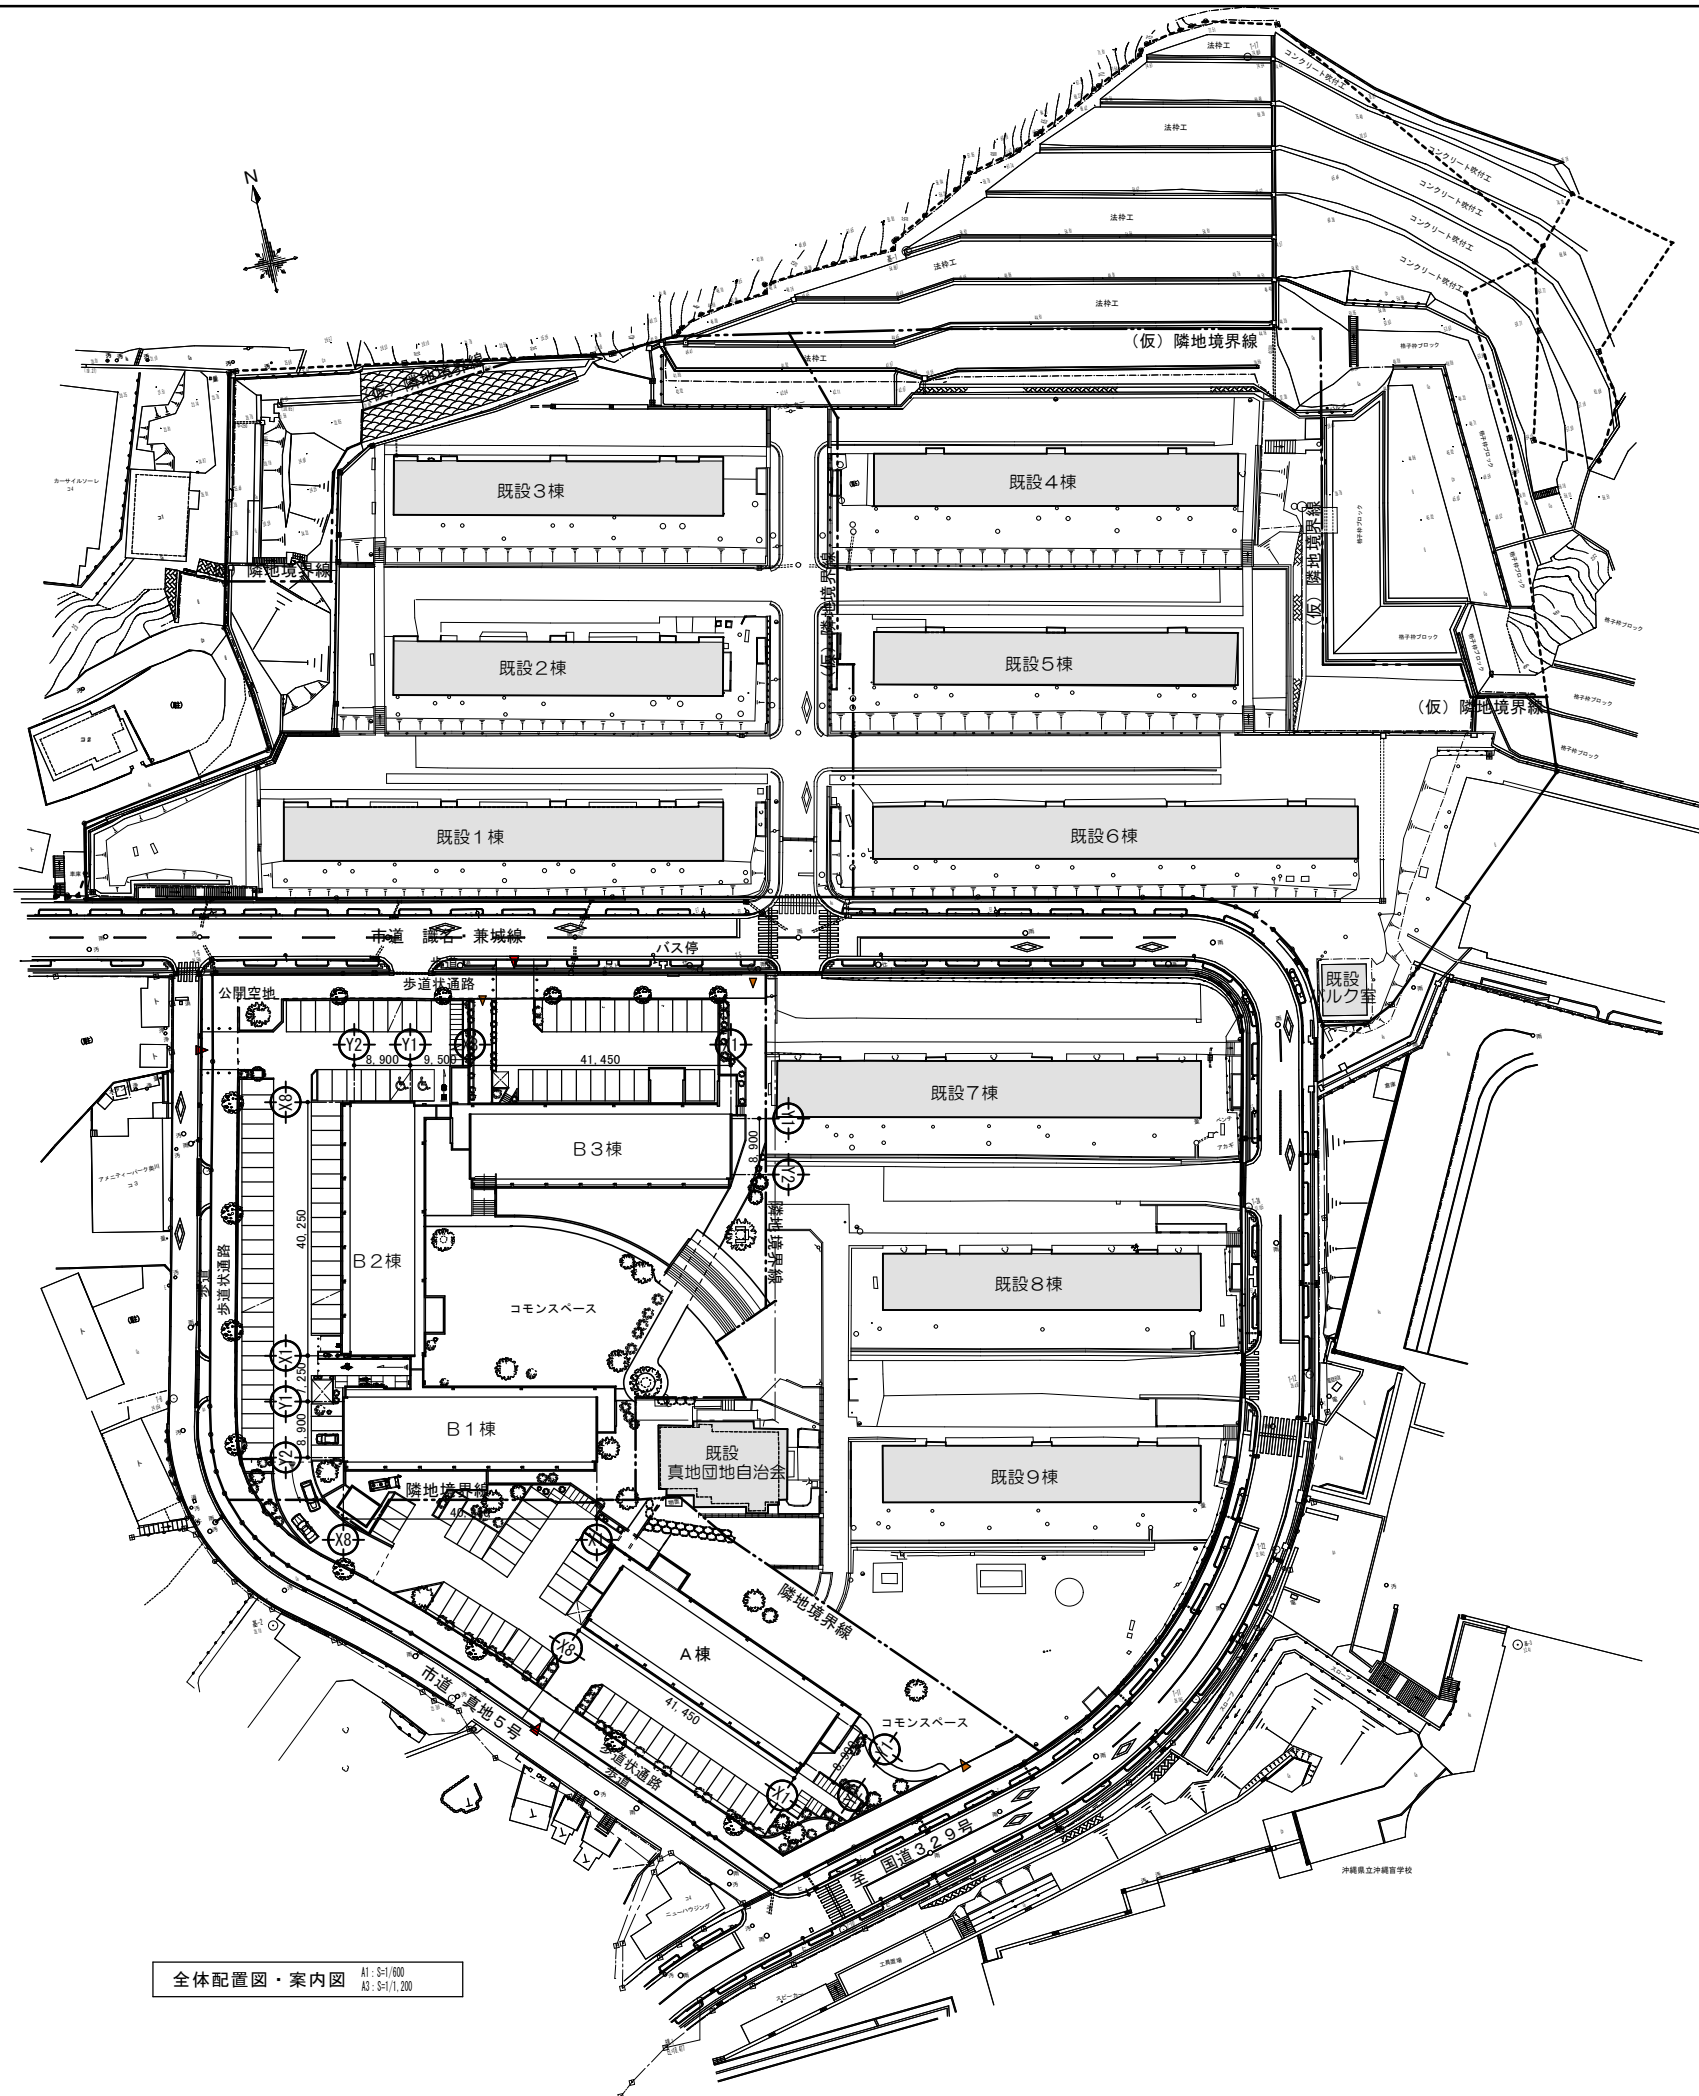


案内図 NO SCALE

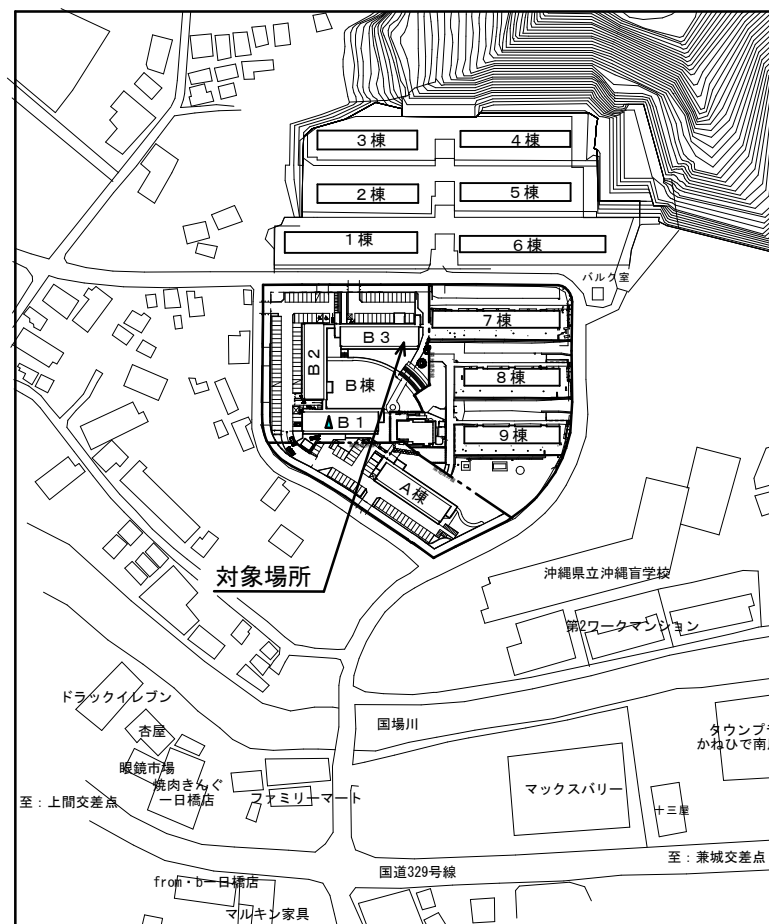

全体配置図・案内図 A1: S=1/600 A3: S=1/1,200