


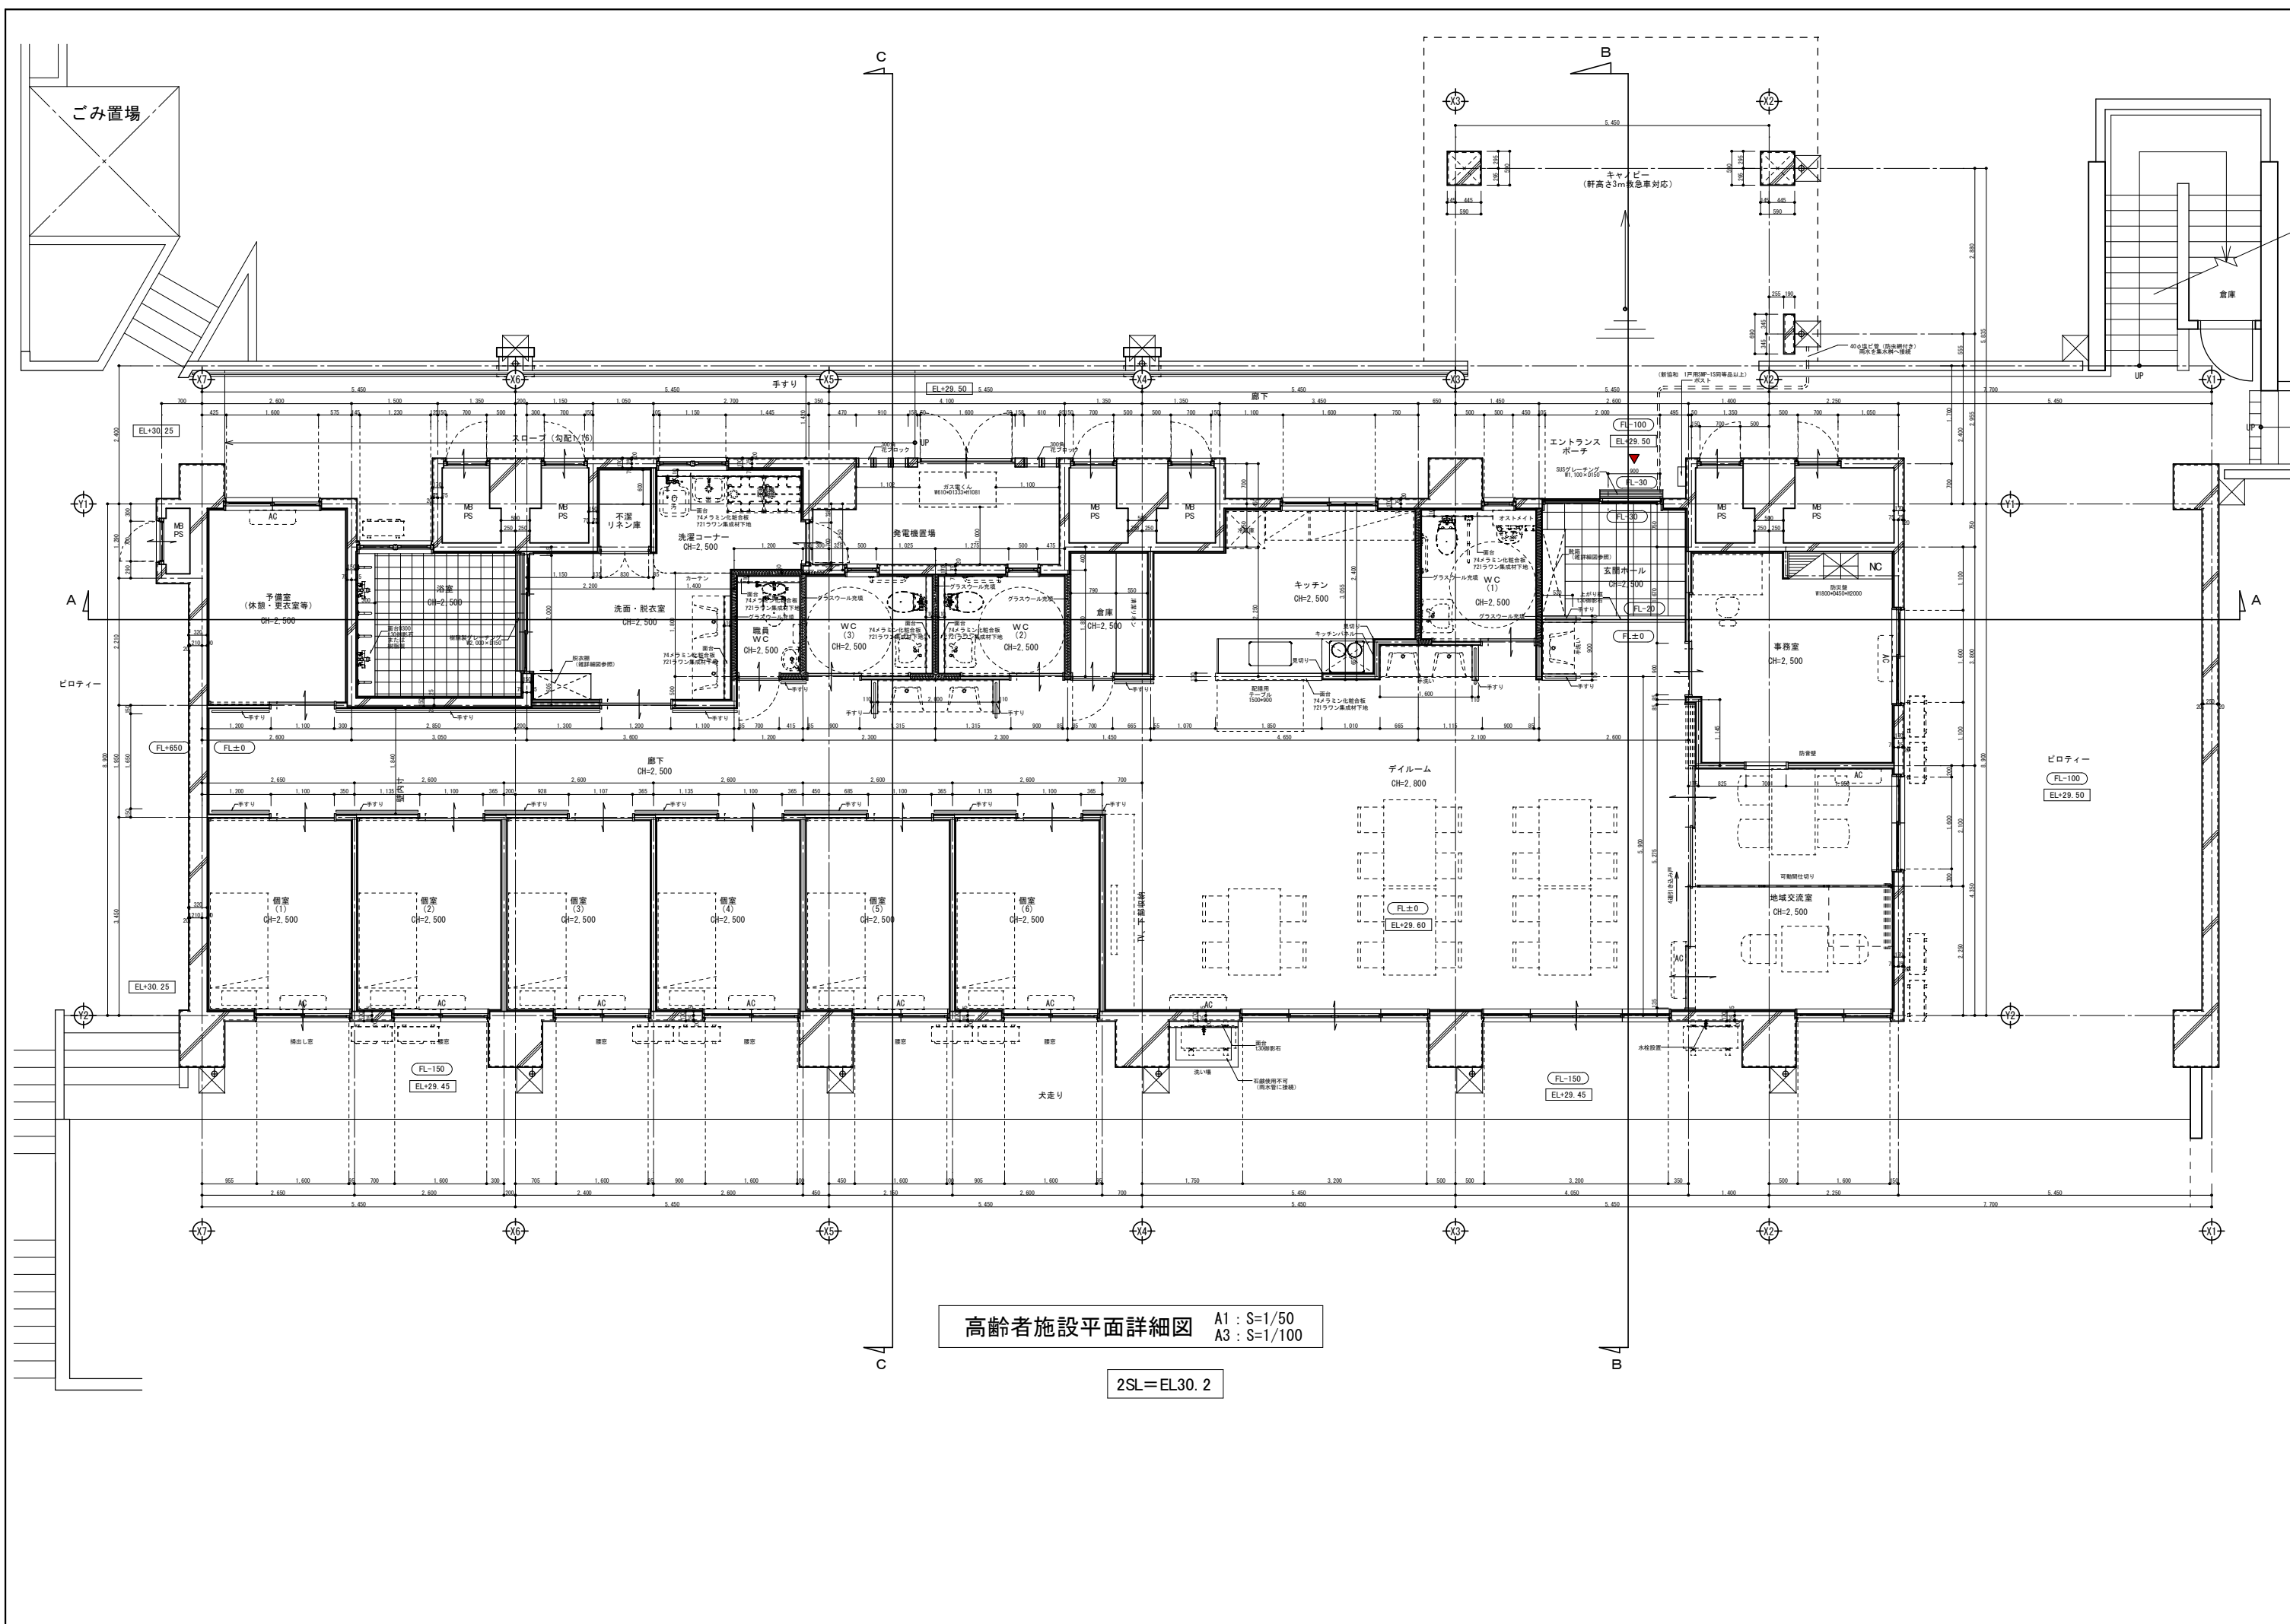

高齢者施設平面詳細図 A1 : S=1/50
A3 : S=1/100