


計画平面図

S-1/250

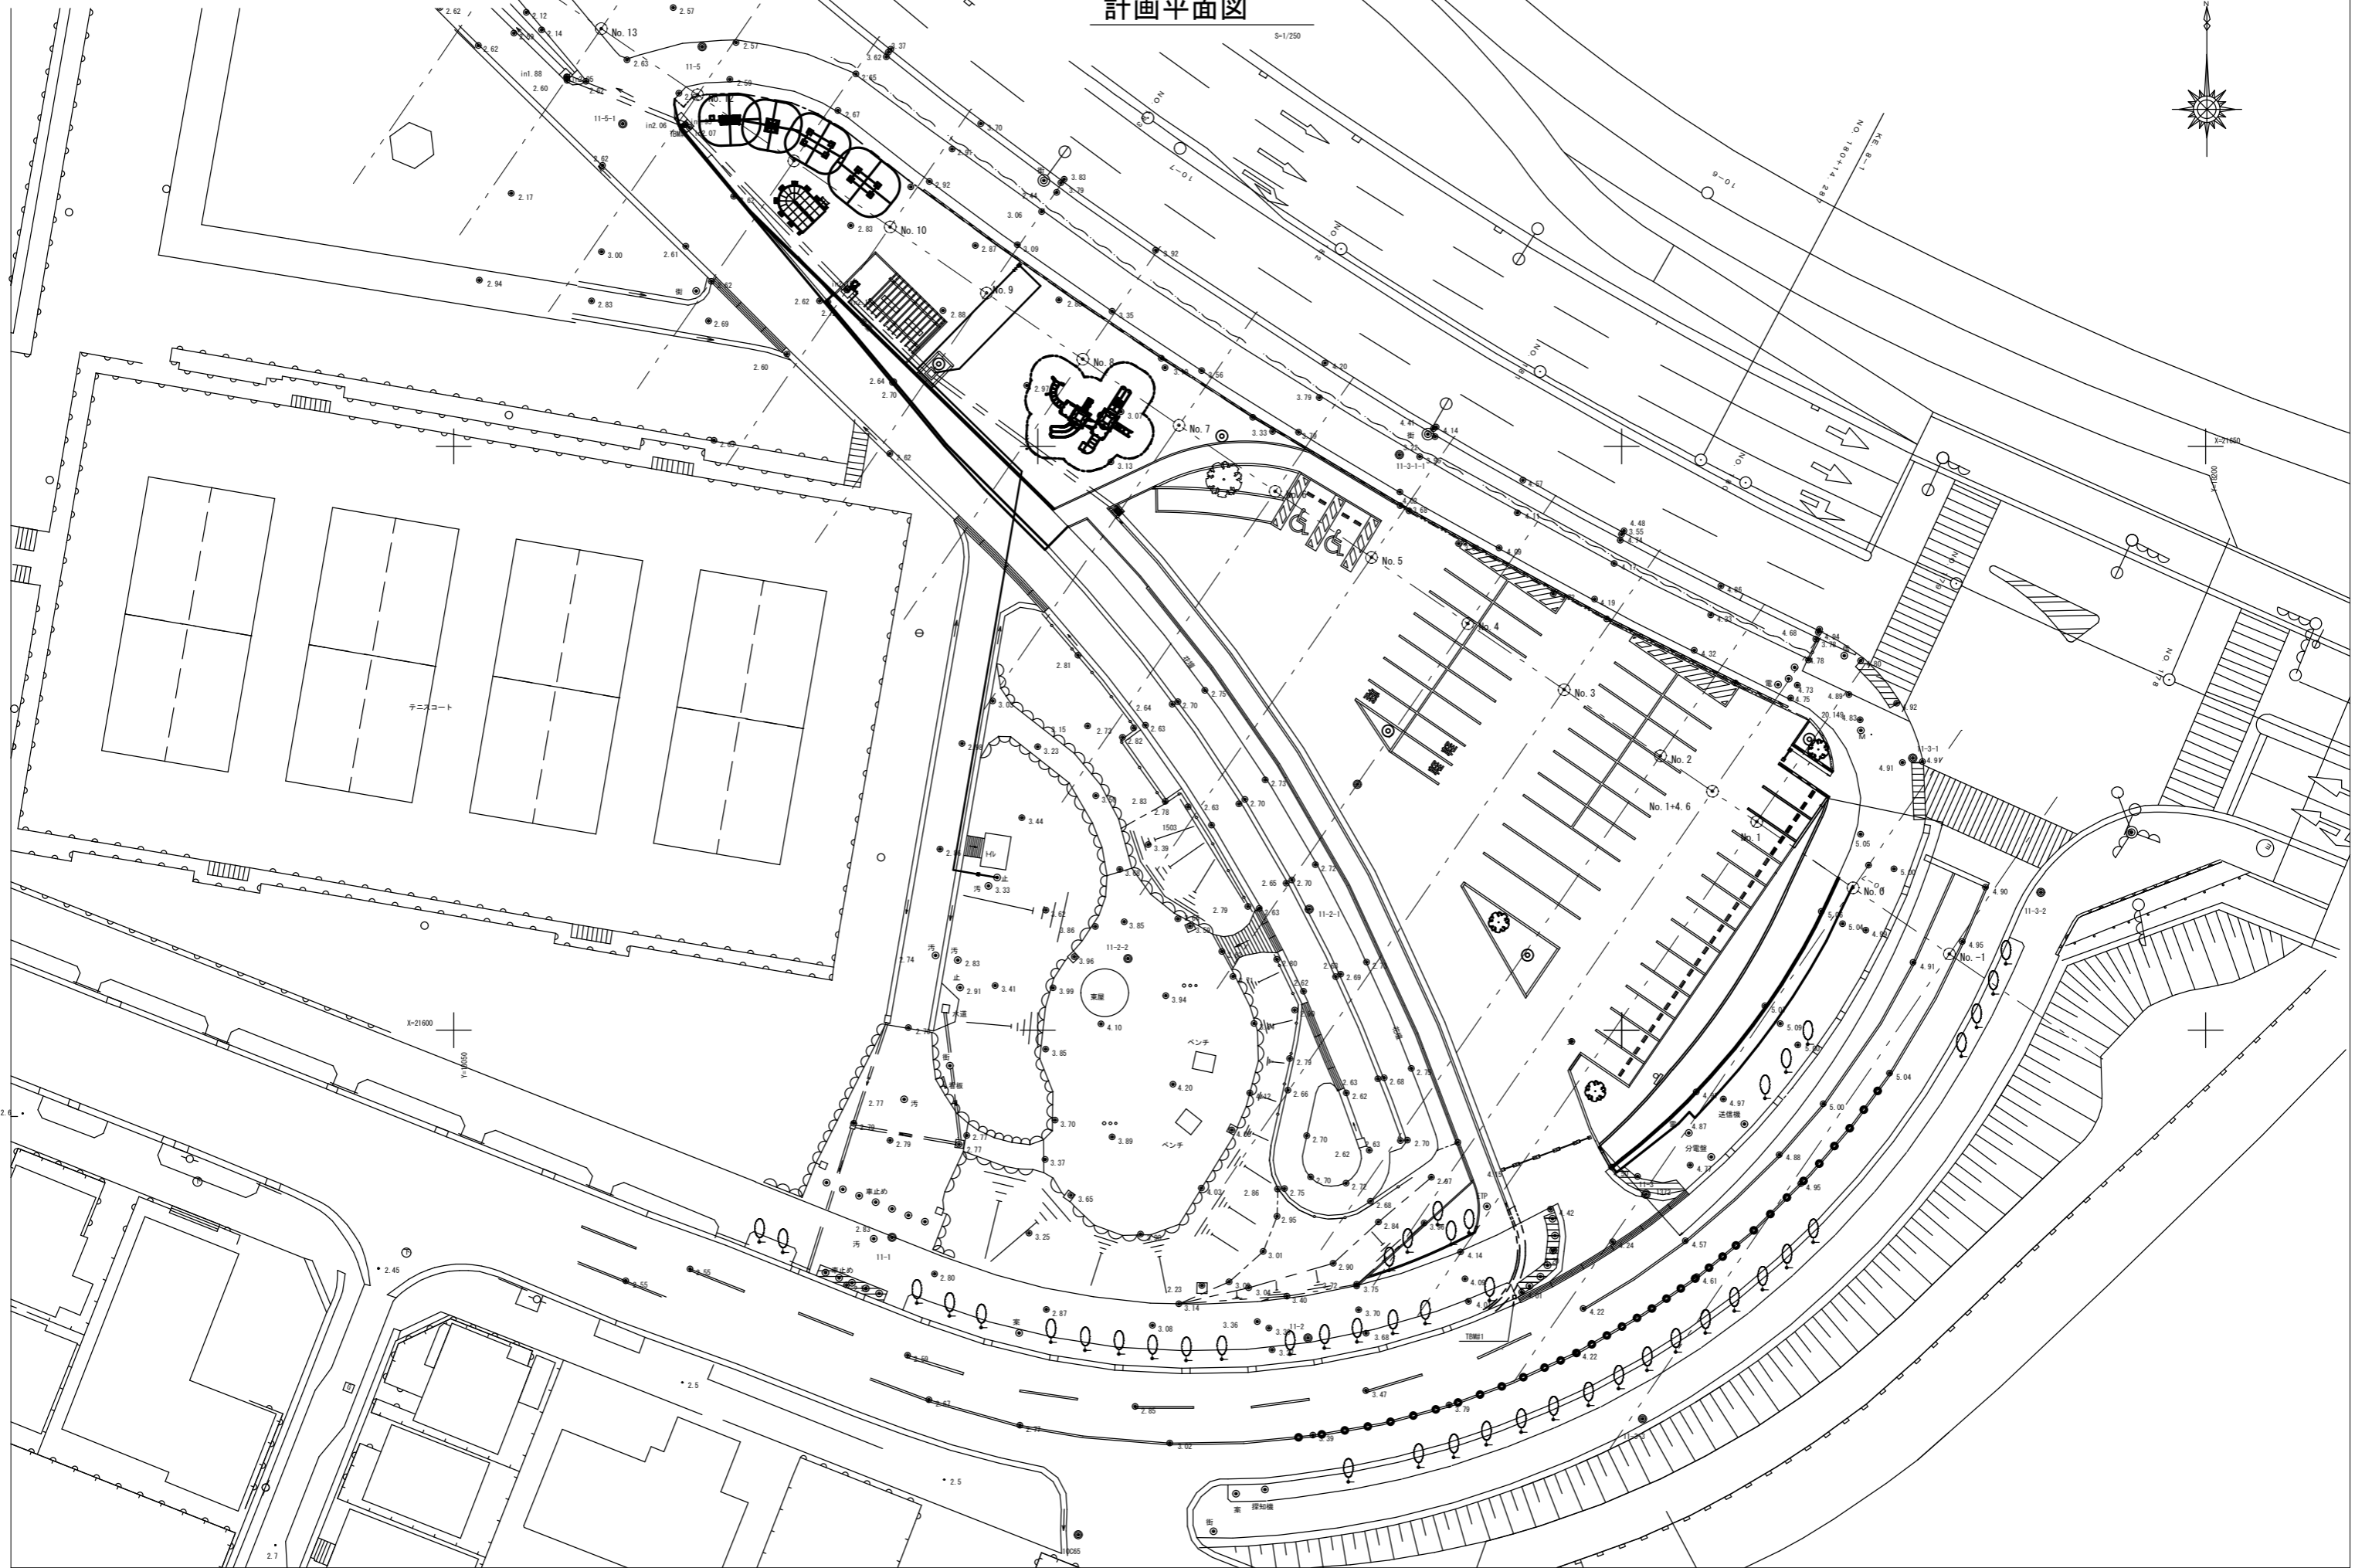

X=21600  
Y=10500

S-21550