


計画平面図

S-1/250

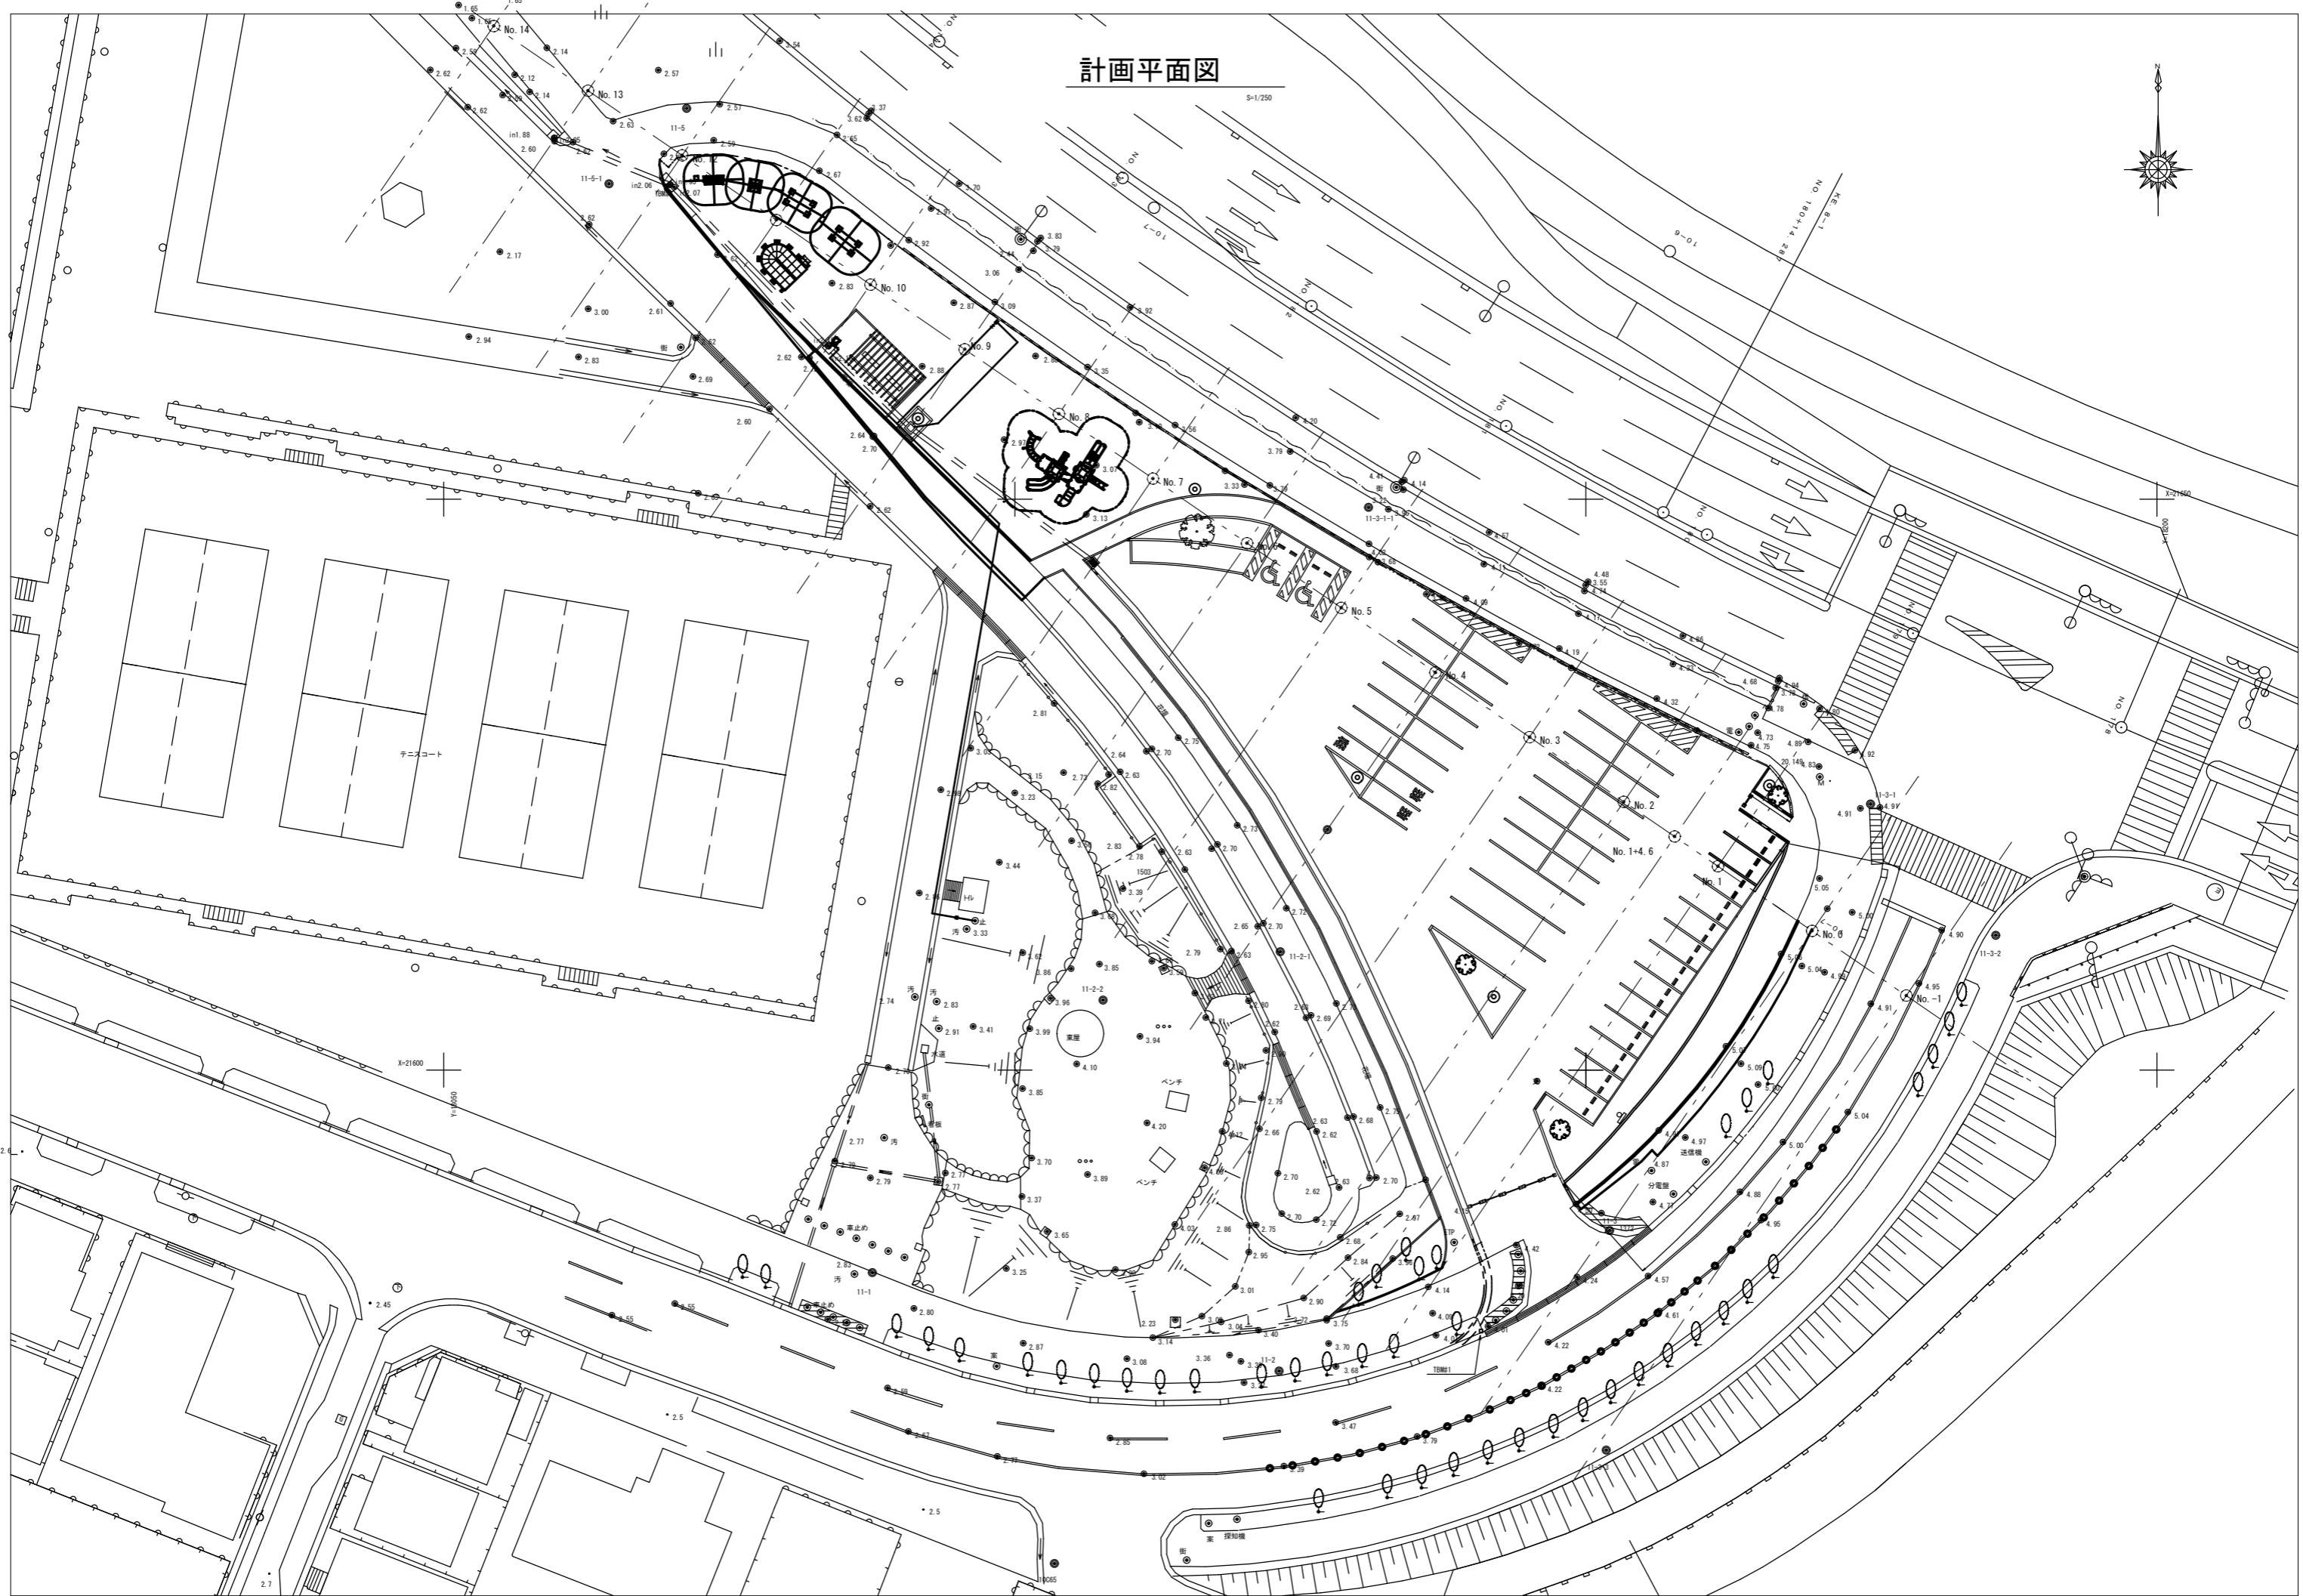

X=21600
Y=10500

S-21550