


1:500 地形図
11-6

道路台帳平面図 (測定基図)

XV-JE24-2-6


概見図
11-6

1	2	3	4	5
6	7	8	9	10
11	12	13	14	15
16	17	18	19	20
21	22	23	24	25

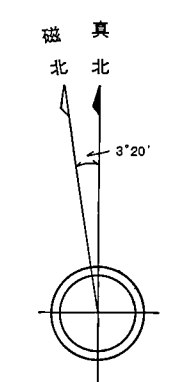

記号

Legend for the map showing various symbols and their corresponding features. The legend is organized into two columns. The left column lists symbols for roads, buildings, and other infrastructure. The right column lists symbols for topographical features, utilities, and other specific details. Each symbol is accompanied by a small text label in Japanese.

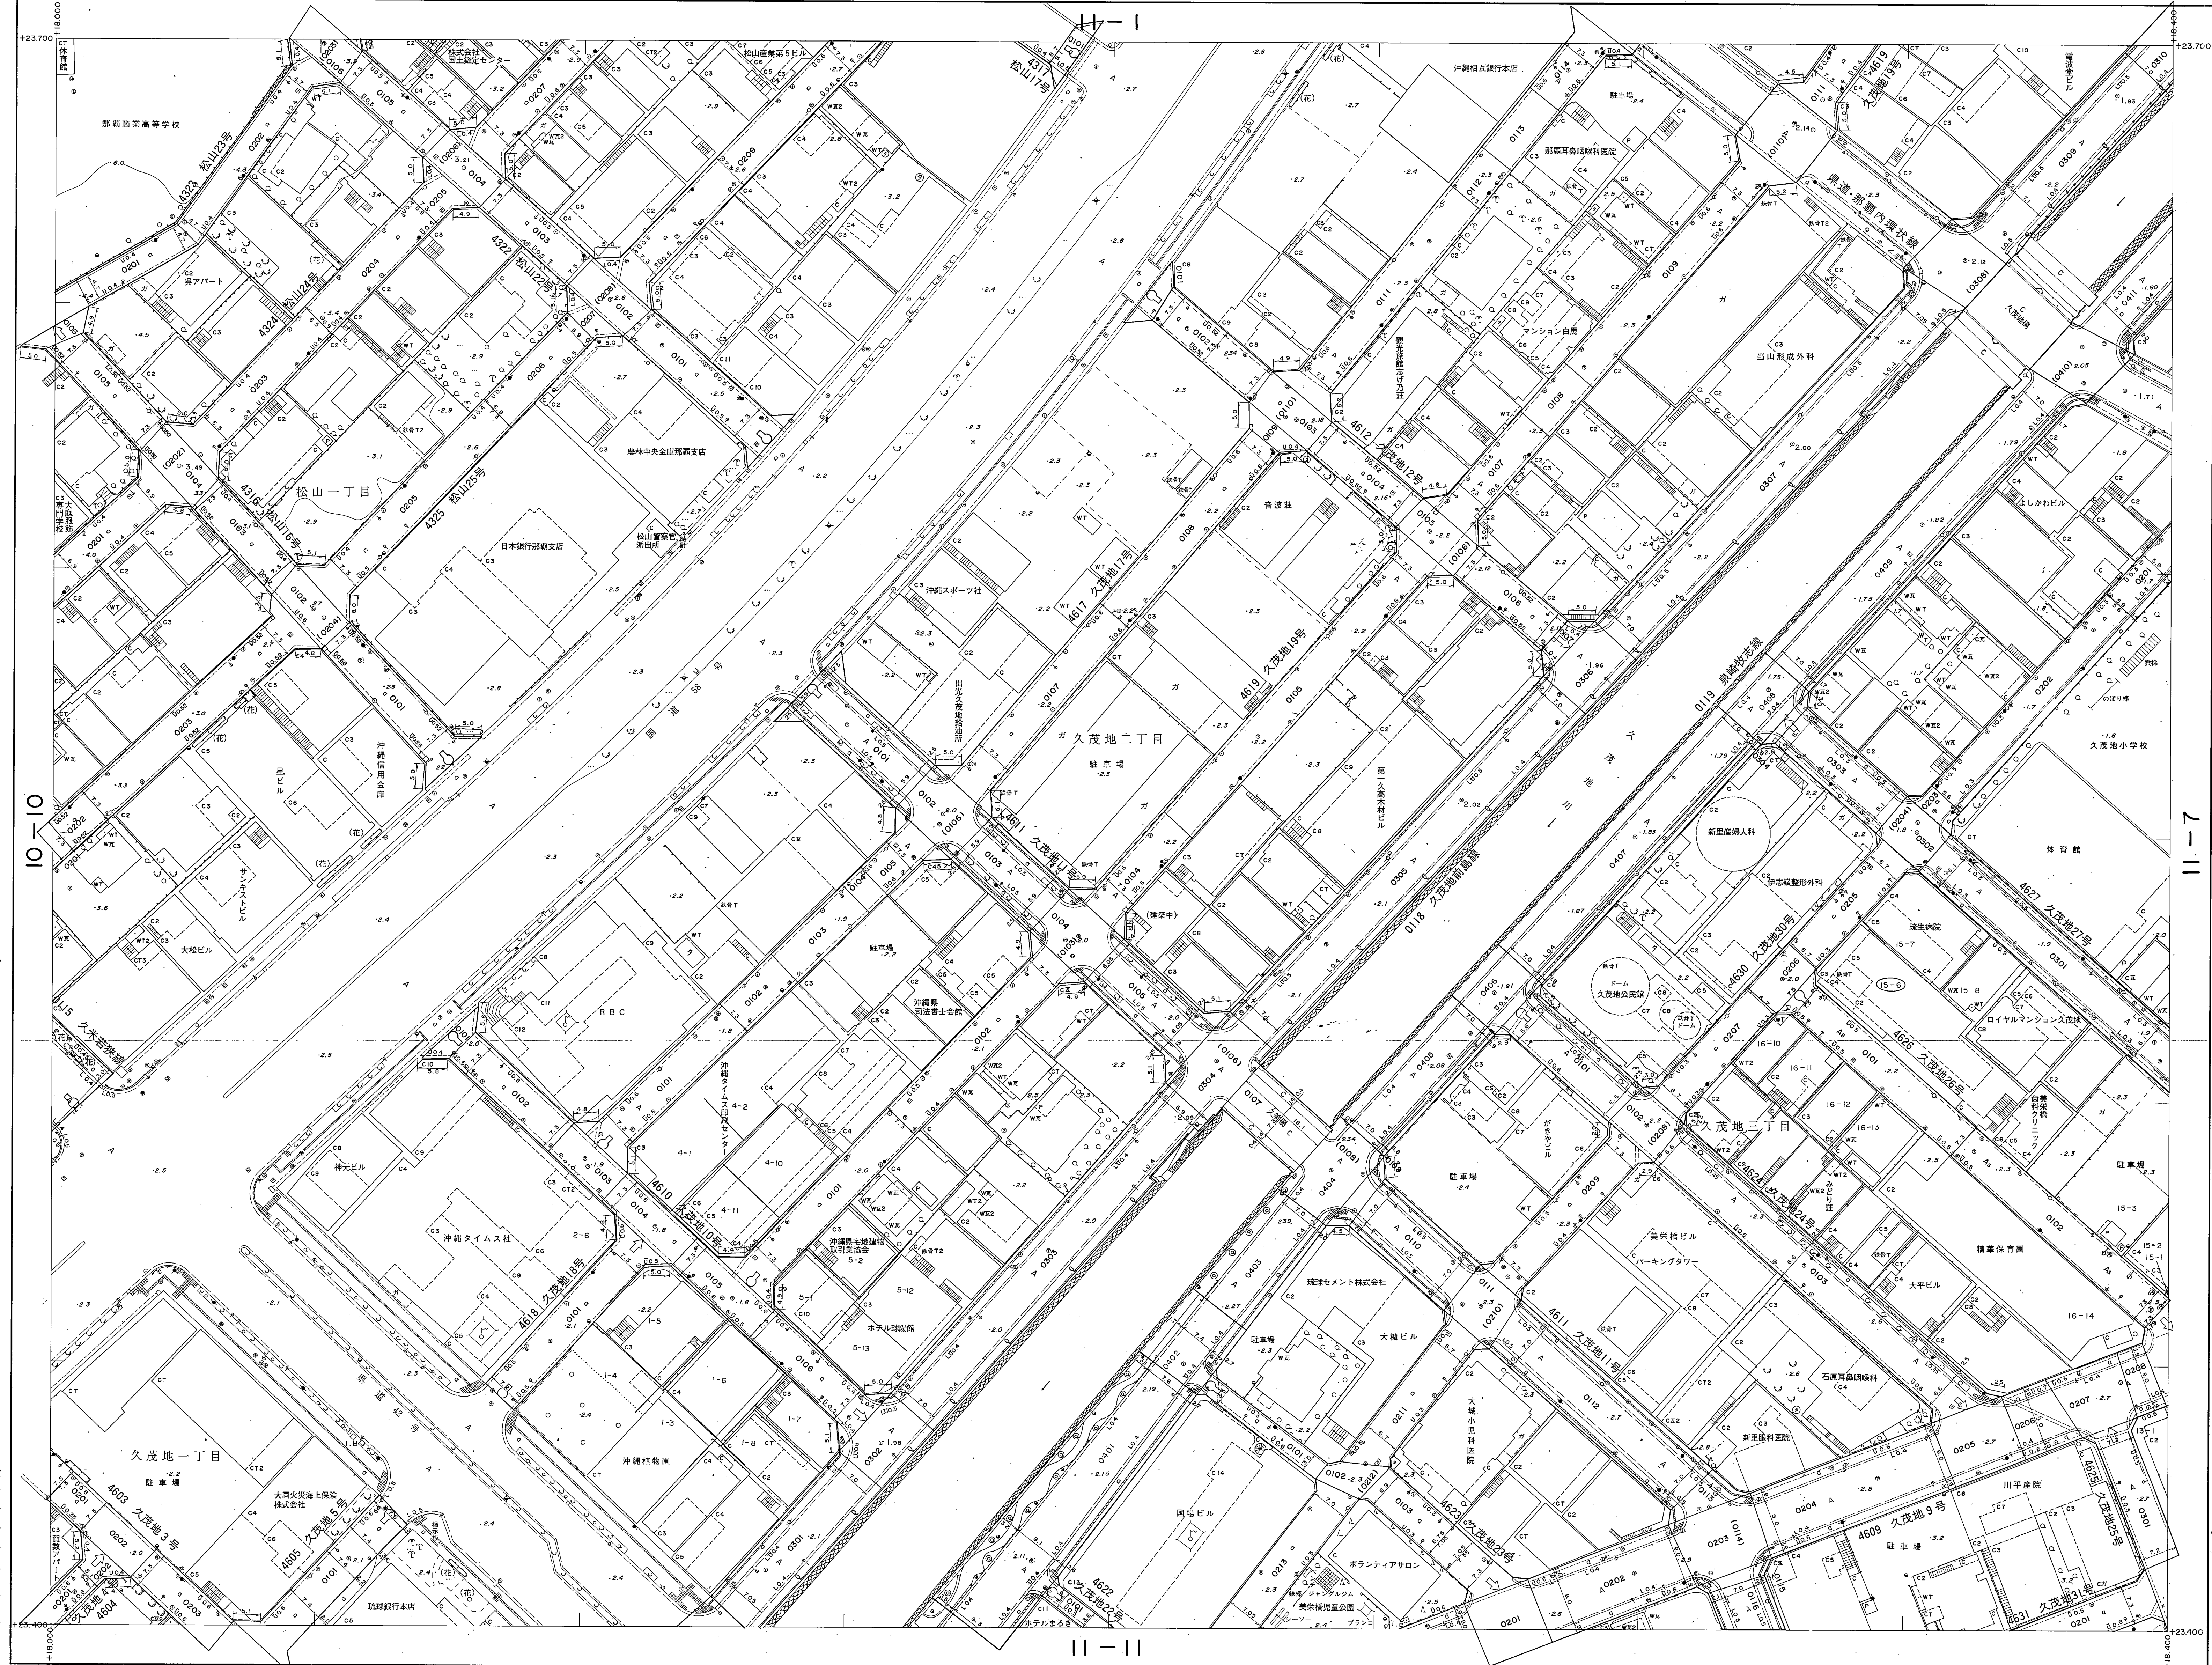

1:500
昭和57年9月 測量 昭和57年6月 オートグラフA10、ステレオプロッターA8
昭和58年8月 現況 昭和58年8月 測量 昭和58年8月
平成6年3月 測量 平成6年3月 測量 平成6年3月
平成8年3月 測量 平成8年3月 測量 平成8年3月
平成10年3月 測量 平成10年3月 測量 平成10年3月
平成11年3月 測量 平成11年3月 測量 平成11年3月
平成15年3月 測量 平成15年3月 測量 平成15年3月

この地図は建設省国土院院長の承認を得て作成
所管の測量員及び測量員を使用して測量したも
のである。(測図番号) 昭57沖公第30号

計測機関 那 覇 市
作成機関 大 東 航 業 株 式 会 社
修正機関 株式会社と那覇測量設計

測 定 基 図
11-6
ZUKIMOTOハンガーボード
タイトル

【注意事項】
道路台帳は、認定市道のおおよその位置と道路名称及び
現況幅員等を示すものです。また、現況幅員は現地と相違
している場合がありますので、使用に当たってはご注意ください。
尚、官民境界の確定区域を表すものではありません。
那覇市 都市みらい部 道路管理課