


1:500 地形図
17-6

道路台帳平面図(測定基図)

XV-JE24-4-6

概見図
17-6


1	2	3	4	5
6	7	8	9	10
11	12	13	14	15
16	17	18	19	20
21	22	23	24	25

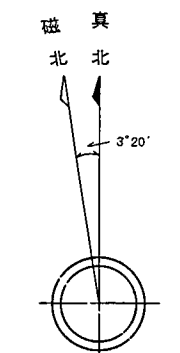

記号


【注意事項】
道路台帳は、認定市道のおおよその位置と道路名称及び現況幅員等を示すものです。また、現況幅員は現地と相違している場合がありますので、使用に当たってはご注意ください。尚、官民境界の確定区域を表すものではありません。那覇市 都市みらい部 道路管理課

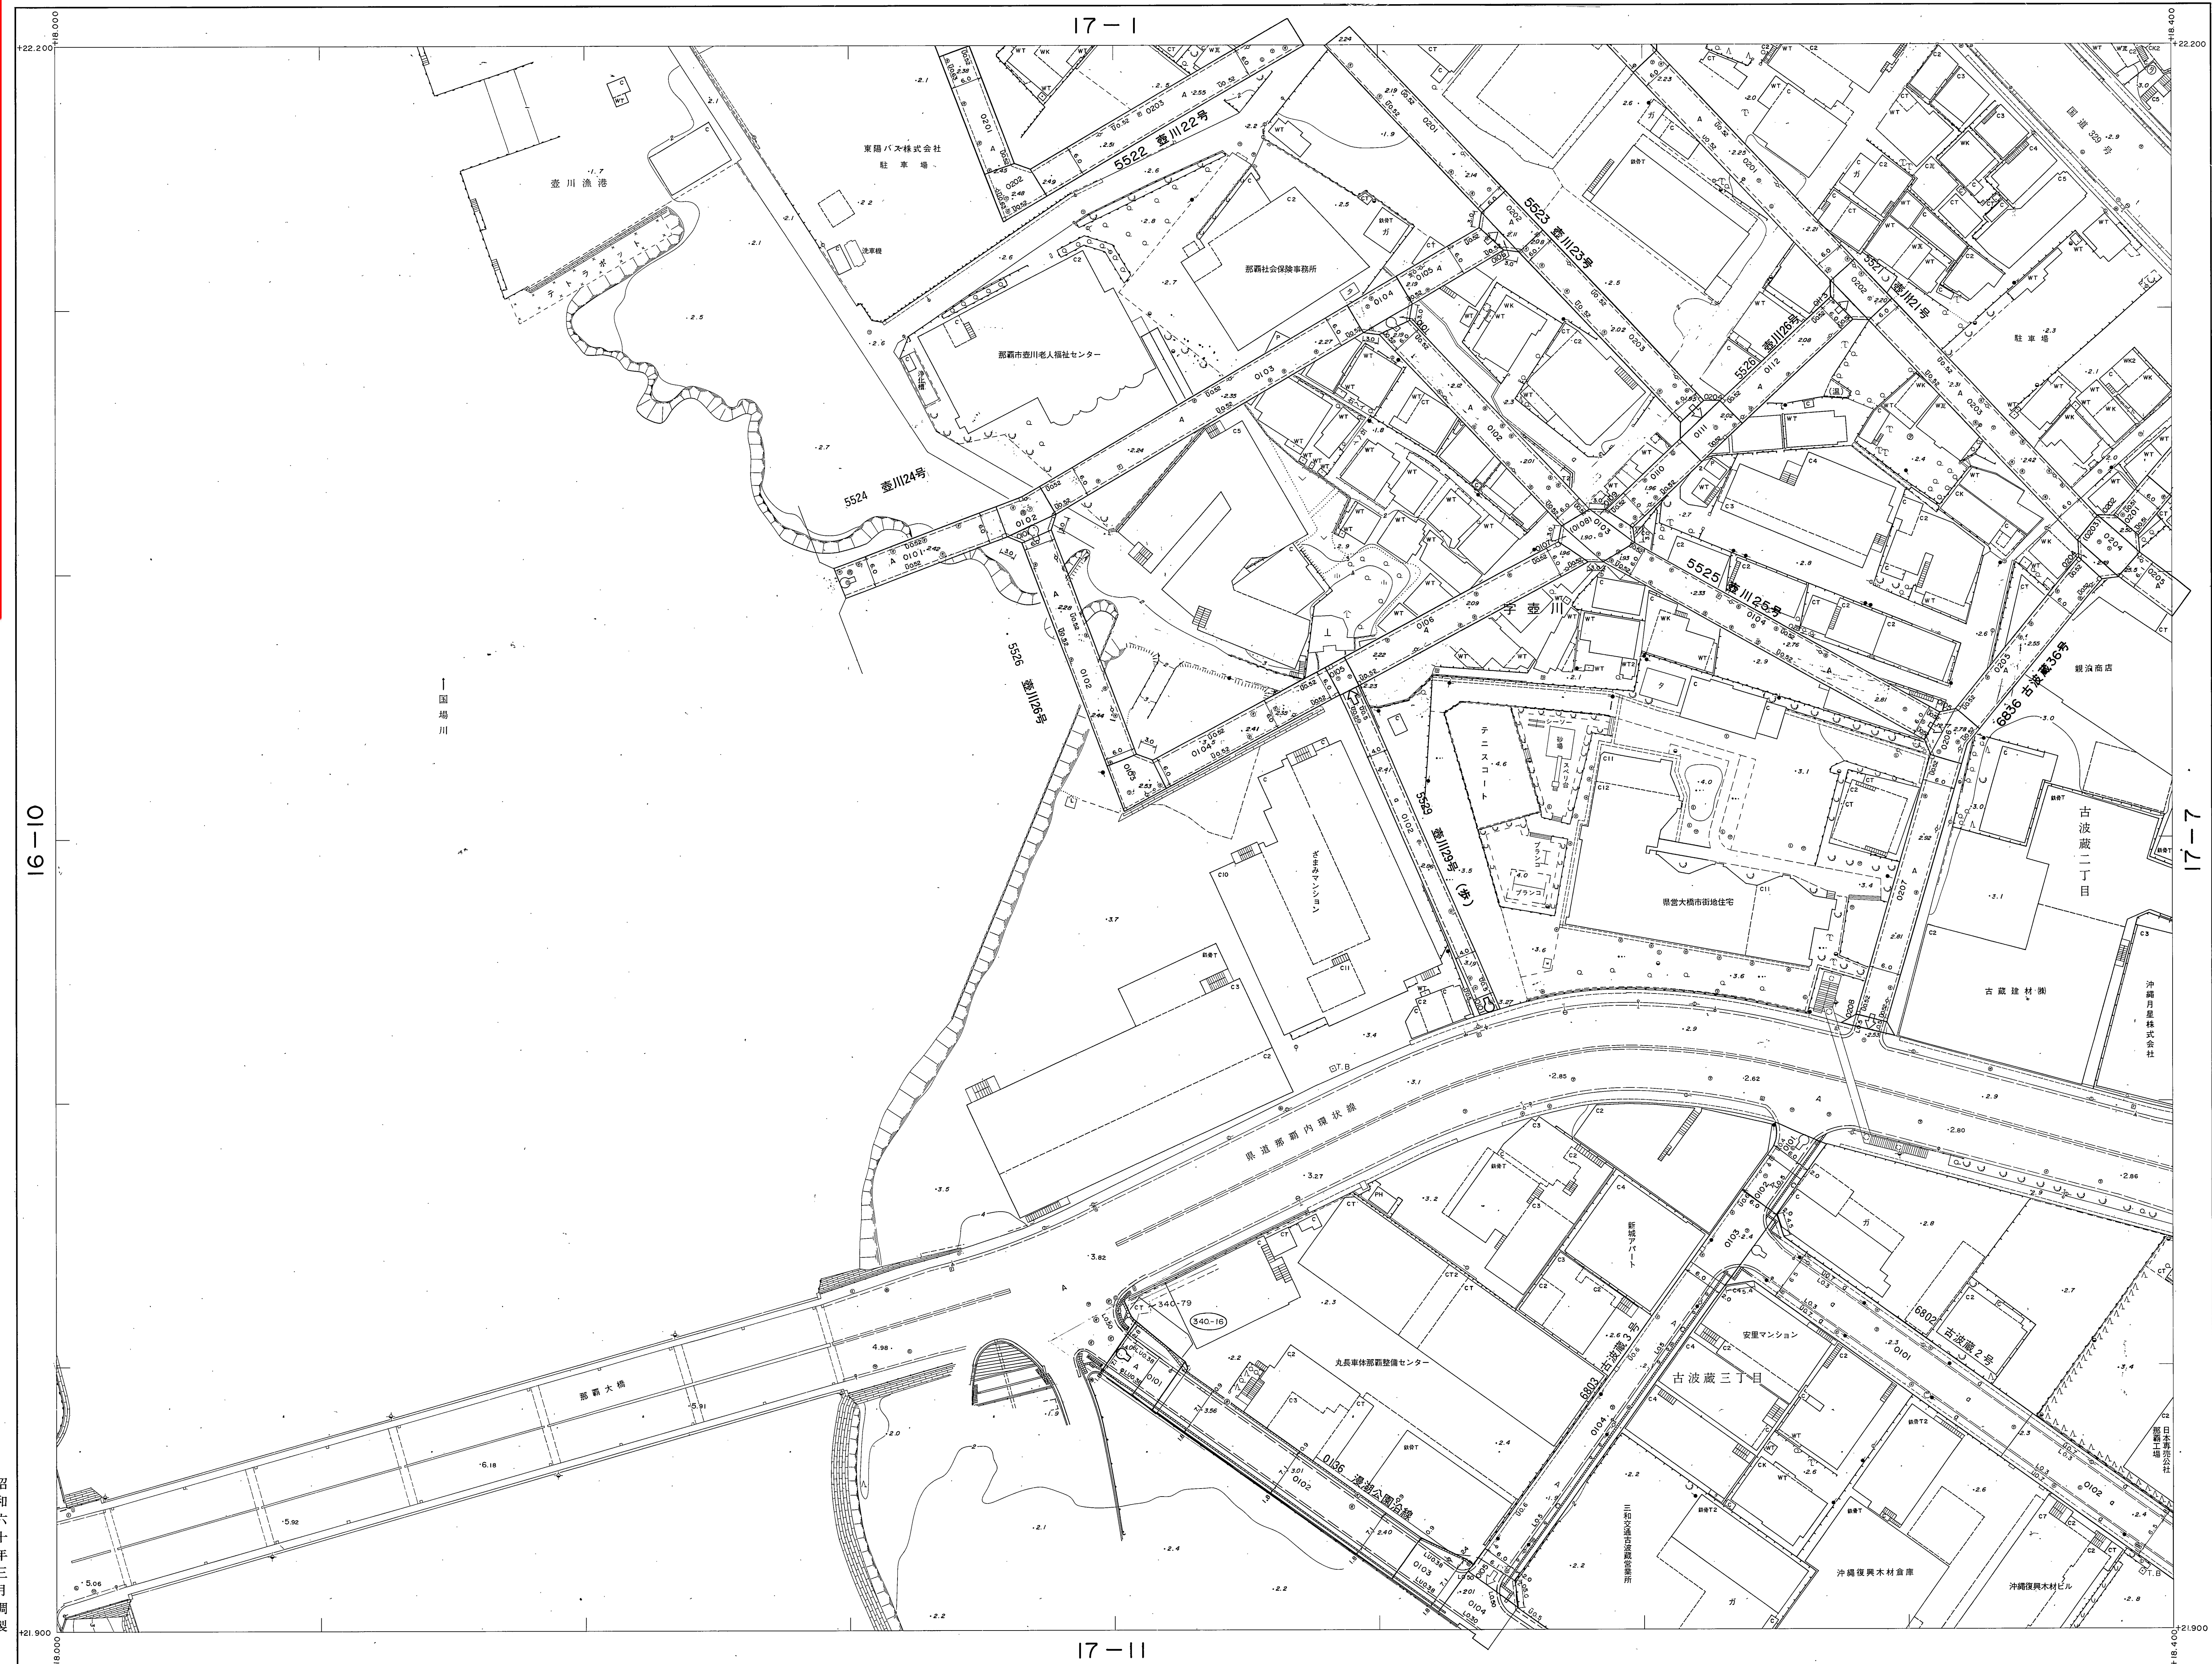

測定基図
17-6
タイトル

昭和六十三年三月調製
平成七年三月一部修正
平成八年三月一部修正
平成九年三月一部修正
平成十年三月一部修正
平成十一年三月一部修正
平成十二年三月一部修正
平成十三年三月一部修正
平成十四年三月一部修正
平成十五年三月一部修正
平成十六年三月一部修正
平成十七年三月一部修正
平成十八年三月一部修正
平成十九年三月一部修正
平成二十年三月一部修正
平成二十一年三月一部修正
平成二十二年三月一部修正
平成二十三年三月一部修正
平成二十四年三月一部修正
平成二十五年三月一部修正
平成二十六年三月一部修正
平成二十七年三月一部修正
平成二十八年三月一部修正
平成二十九年三月一部修正
平成三十年三月一部修正
平成三十一年三月一部修正

この図は建設省国土院の承認を得て同院所管の測量係及び測量成果を使用して作成したものである。(測量番号)昭37沖公第32号

1:500
0 10 20 30 40 50 60 70 80 90 100m

計測機関 那覇市
作業機関 大東航業株式会社
修正機関 株式会社与那嶺測量設計

17-6