


1:500 地形図
17-19

道路台帳平面図 (測定基図)

XV-JE24-4-19

概見図
17-19

1	2	3	4	5
6	7	8	9	10
11	12	13	14	15
16	17	18	19	20
21	22	23	24	25

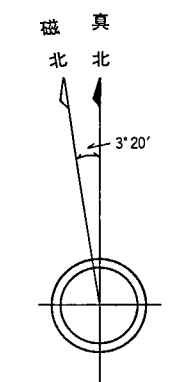

記号

Legend for the map showing various symbols and their corresponding features. The legend is organized into two columns. The left column lists symbols for buildings, roads, and other infrastructure. The right column lists symbols for topographical features, vegetation, and other natural elements. Each symbol is accompanied by a small diagram or a brief description in Japanese.

【注意事項】
道路台帳は、認定市道のおよその位置と道路名称及び現況幅員等を示すものです。また、現況幅員は現地と相違している場合がありますので、使用に当たってはご注意ください。尚、官民境界の確定区域を表すものではありません。那覇市 都市みらい部 道路管理課




測定基図 17-19
ZIKIMOTOハンガーボード

昭和六十年三月調製
平成二年三月一部修正

撮影 昭和57年9月
現況 昭和58年9月オートグラフA10、ステレオプロッターA8
測図 昭和58年12月
測図 平成2年3月

図例 第XV号
等高線間隔 1m

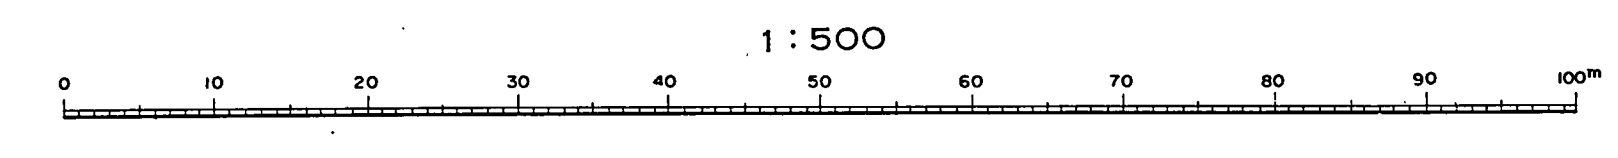

この地図は建設省国土院院長の承認を得て用図
測量の測量及び測量成果を証明して図製したも
のである。(承認番号) 昭57沖公第32号

計画機関 那 覇 市
作業機関 大 東 航 業 株 式 有 限 公 司
修正機関 株式会社 与那嶺測量設計

17-19