


那覇市公共下水道台帳施設平面図

NO. 4-25

1 : 1000 地形図






令和2年10月作成

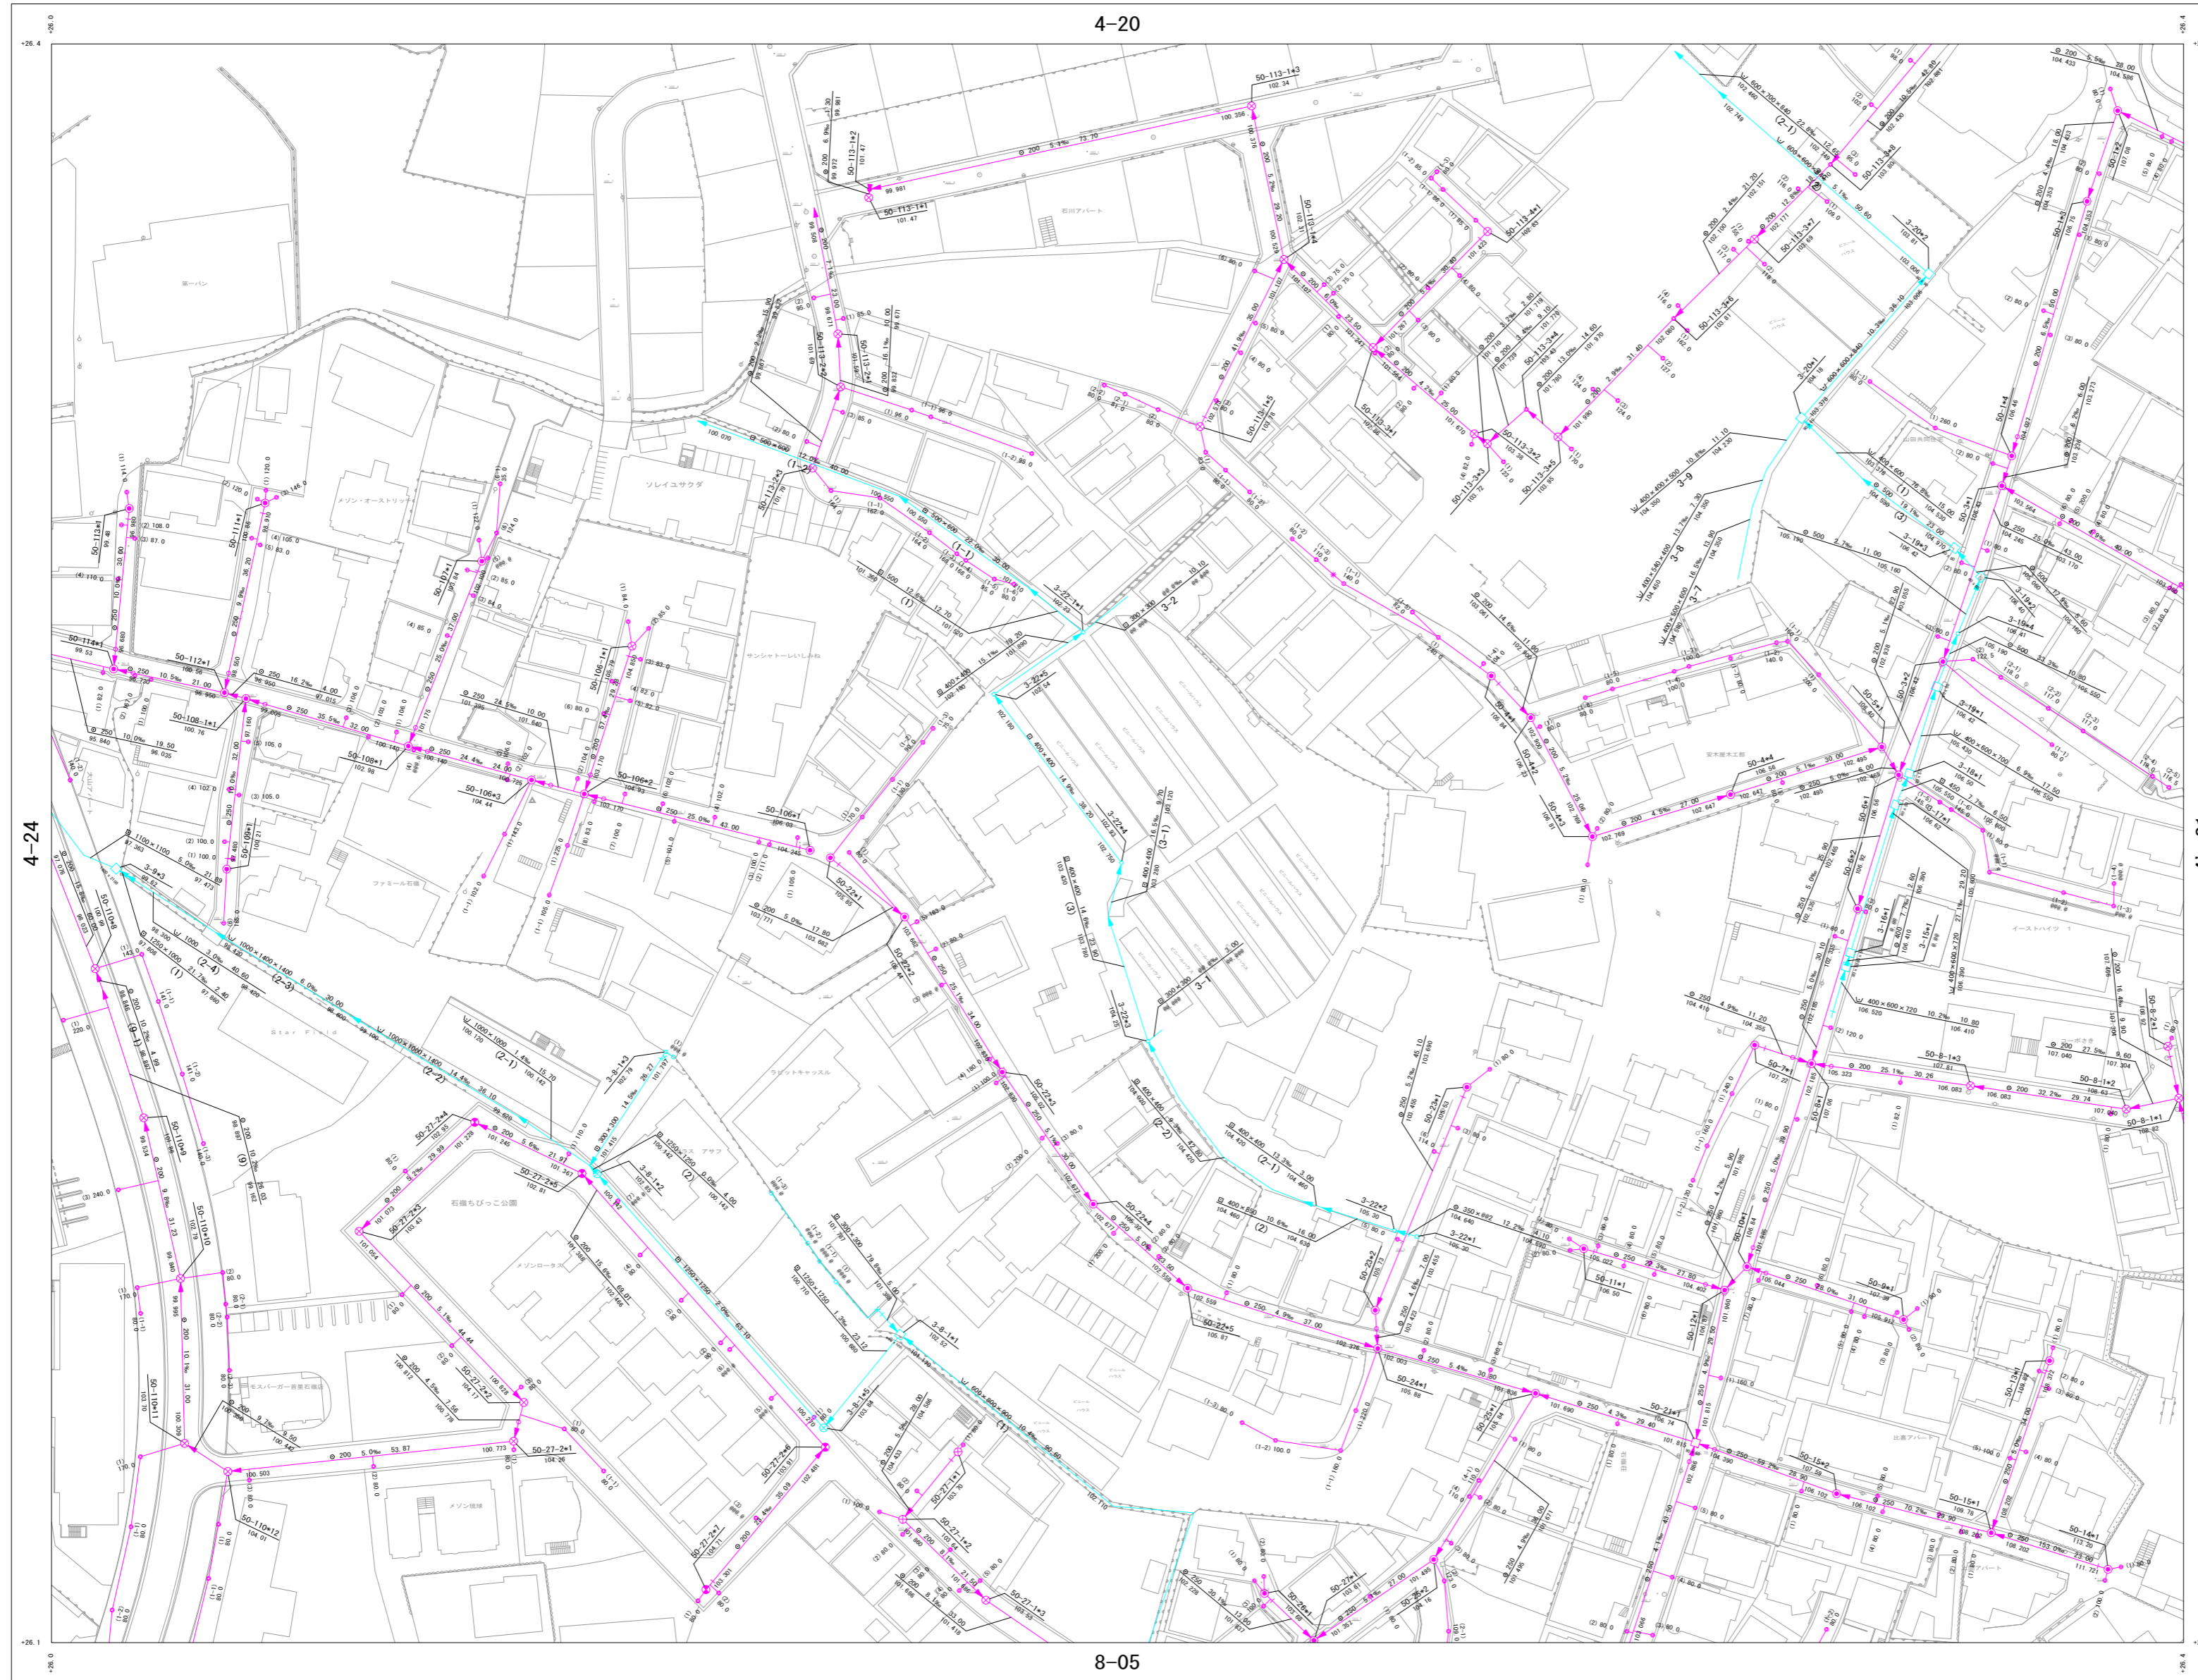

詳細図
4-25

4-19	4-20	4'-16
4-24	4-25	4'-21
8-04	8-05	8'-01

下水道施設凡例

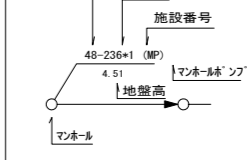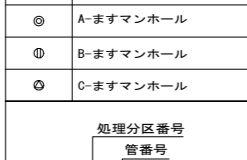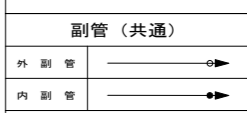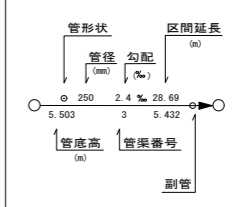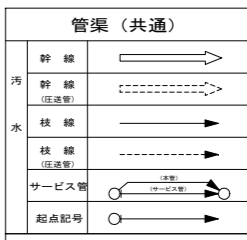

計画機関 那覇市上下水道局 下水道課
作業機関 株式会社 万代コンサルタント