

那覇市公共下水道台帳施設平面図










NO. 20-25

1 : 1000 地形図

令和2年10月作成

詳細図 20-25		
20-19	20-20	21-16
20-24	20-25	21-21
24-04	24-05	25-01

下水道施設凡例

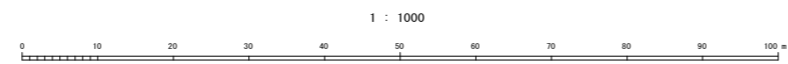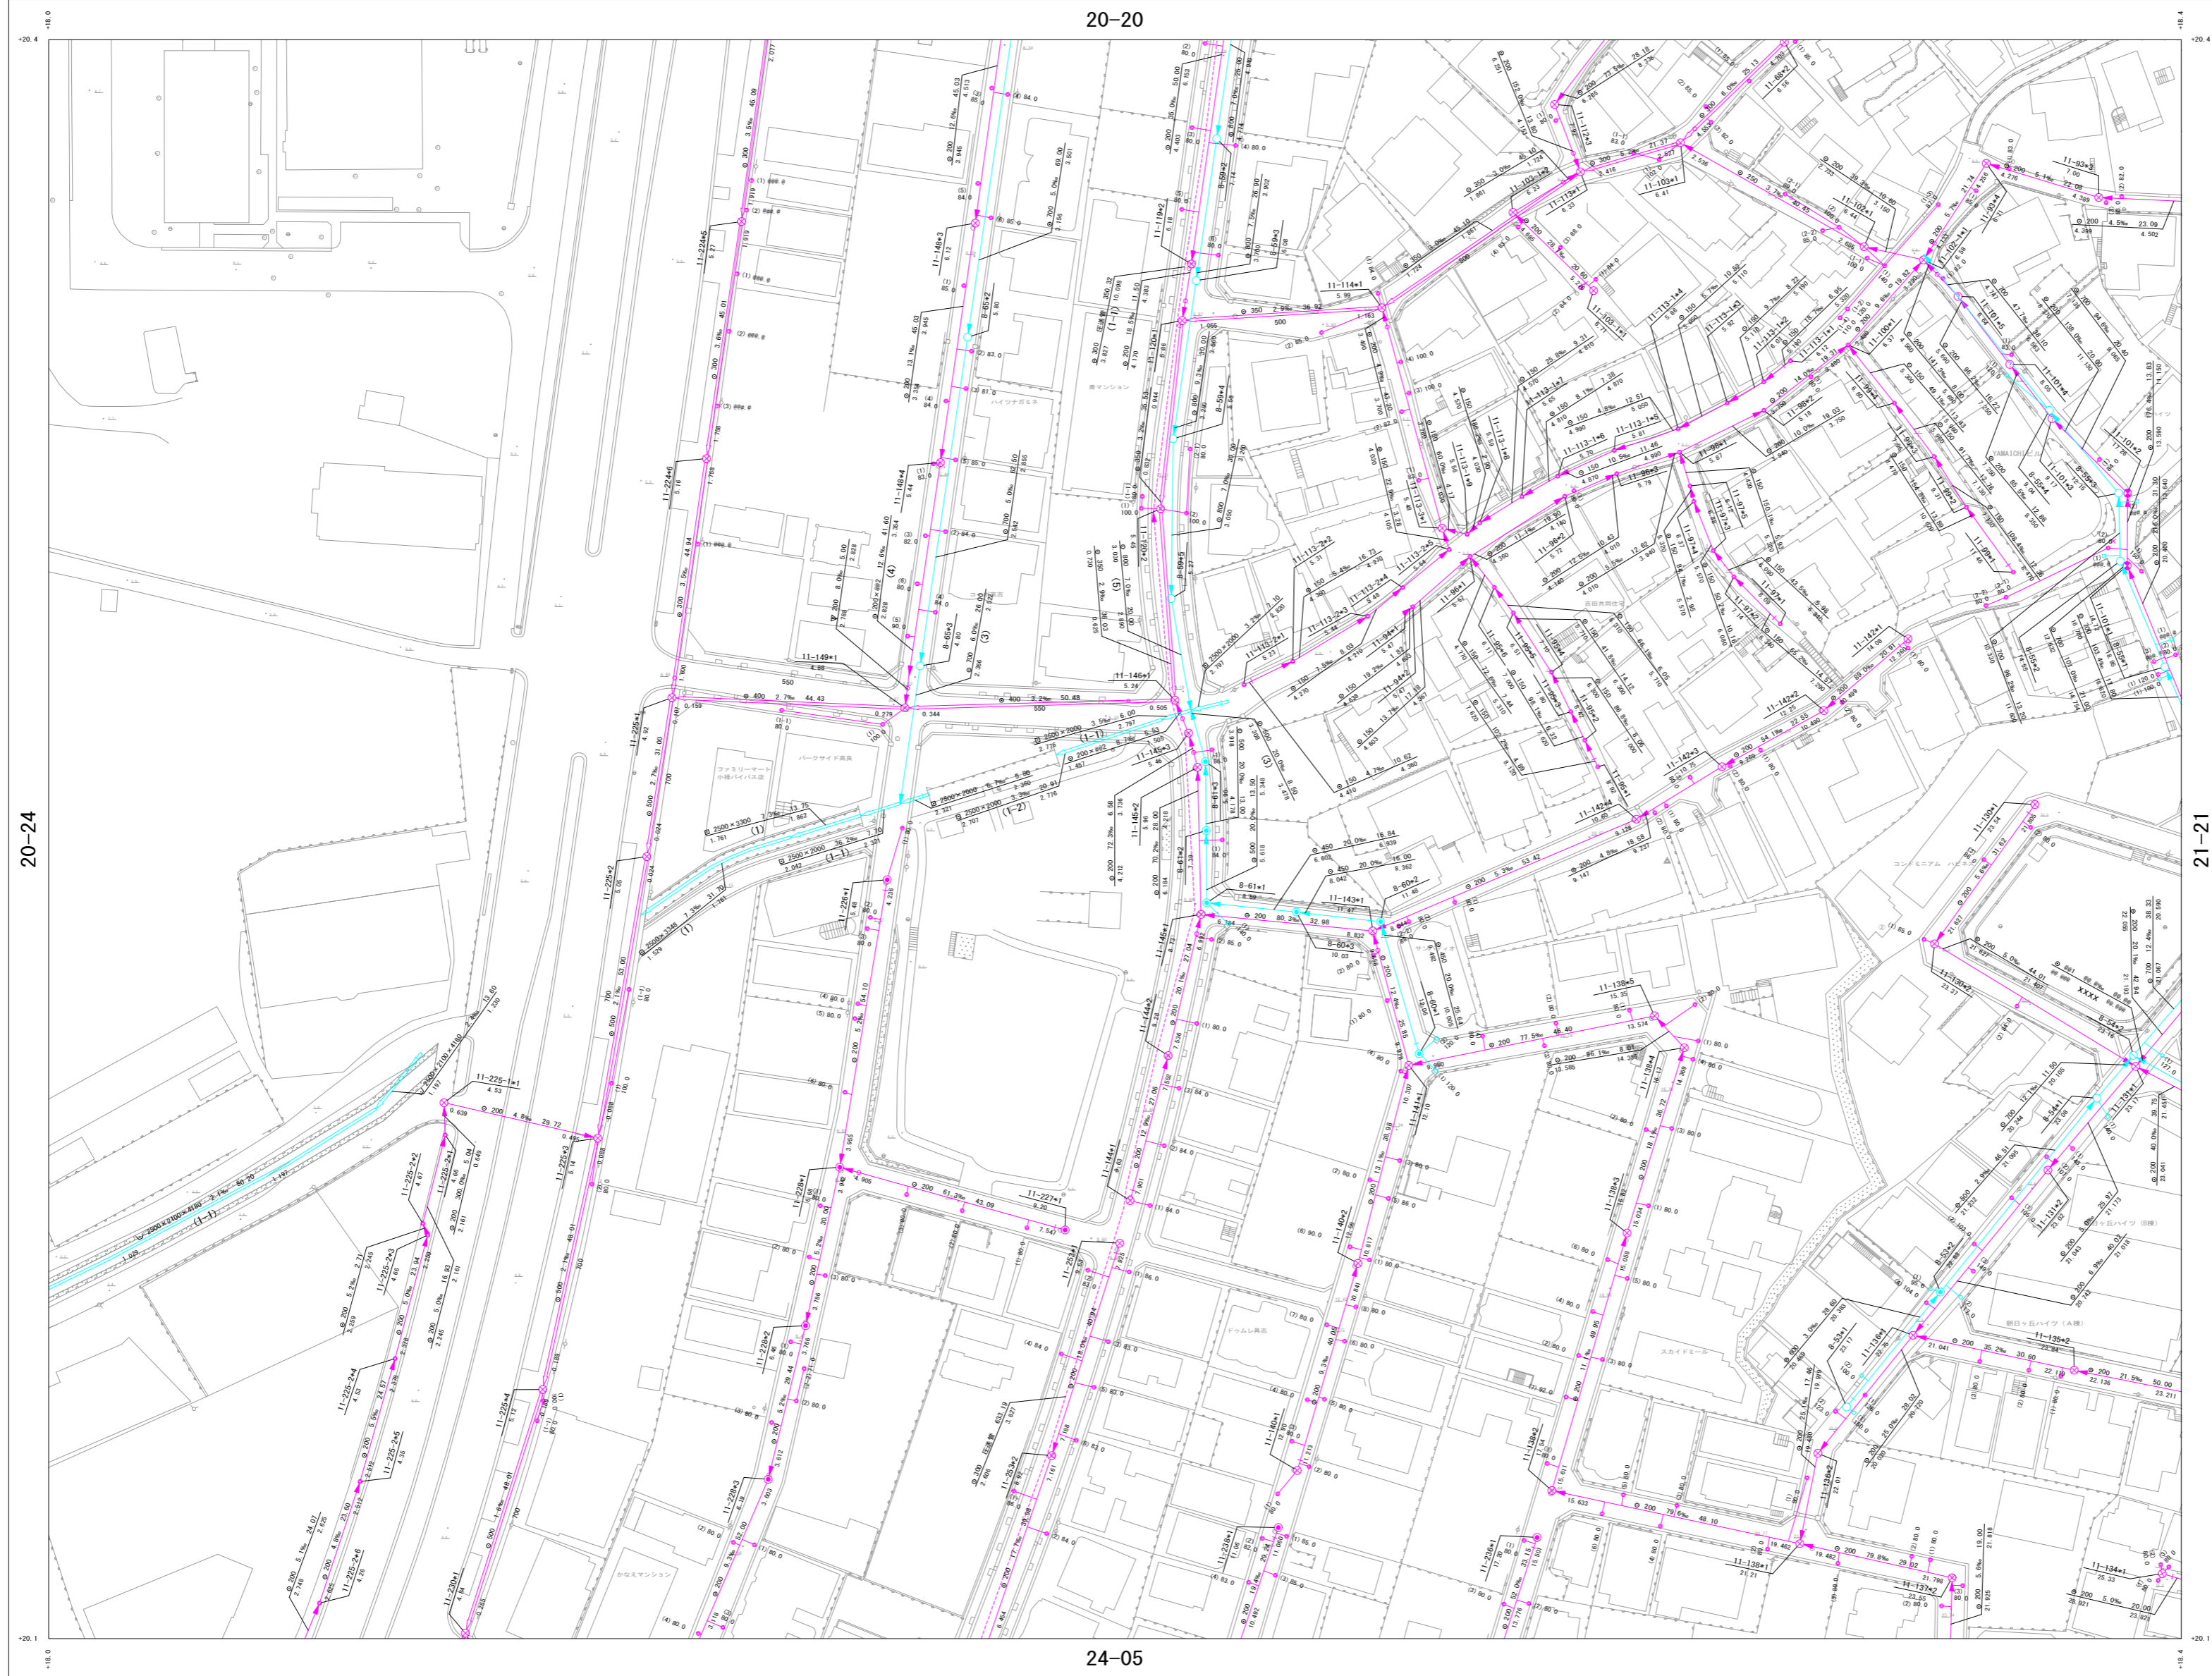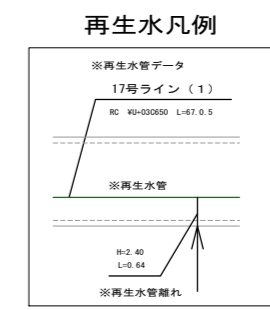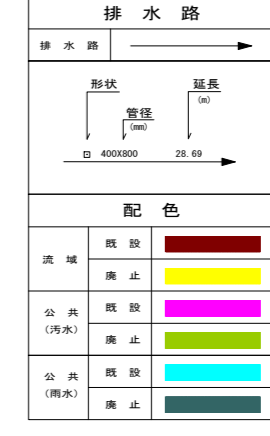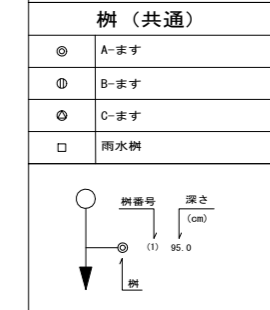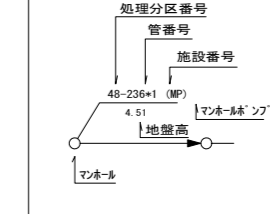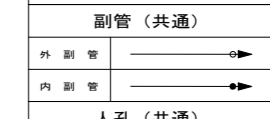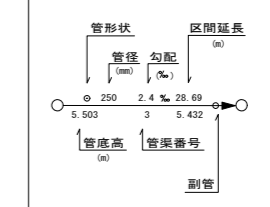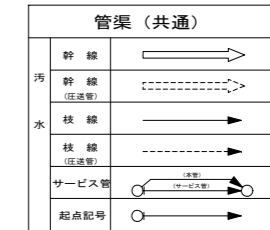

計画機関 那覇市上下水道局 下水道課
作業機関 株式会社 万代コンサルタント